

29

APR. 1910
ITHACA
N.Y.

34



QUEEN

E. JAY

KING

E. LEWIS

N. TIDGA

N. AURORA


LINE

UTICA

E. TOMPKINS

27











Scale of Feet.

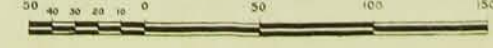


V H C H N T

APR. 1910
ITHACA
N.Y.


34

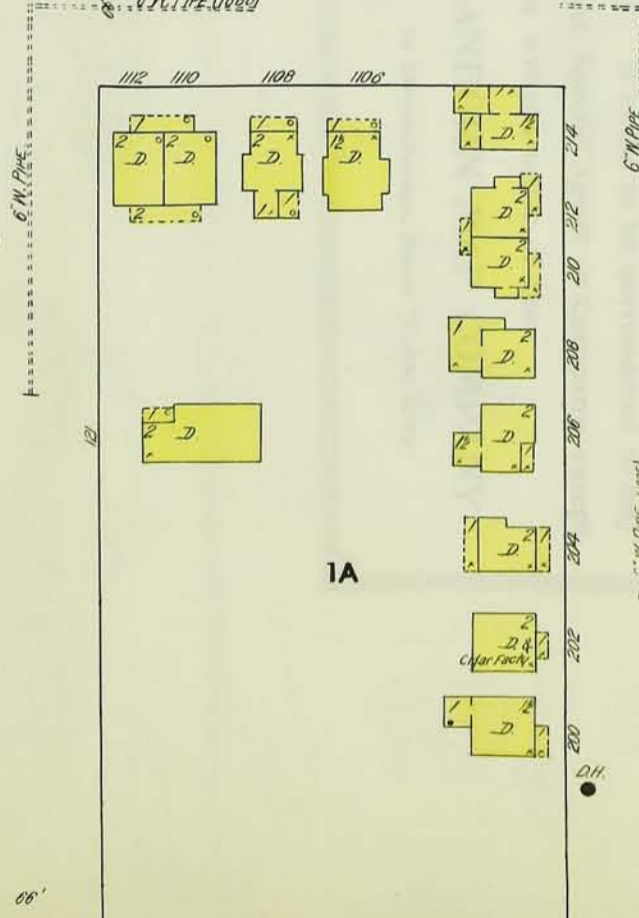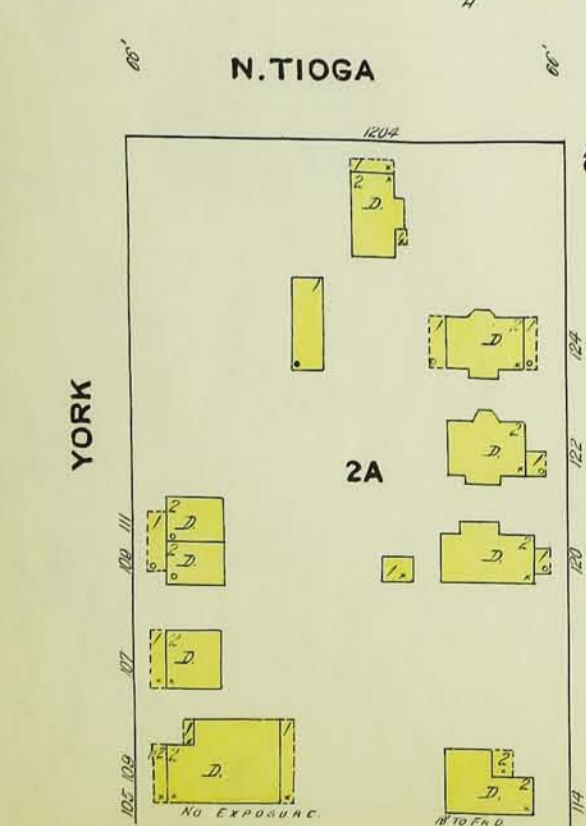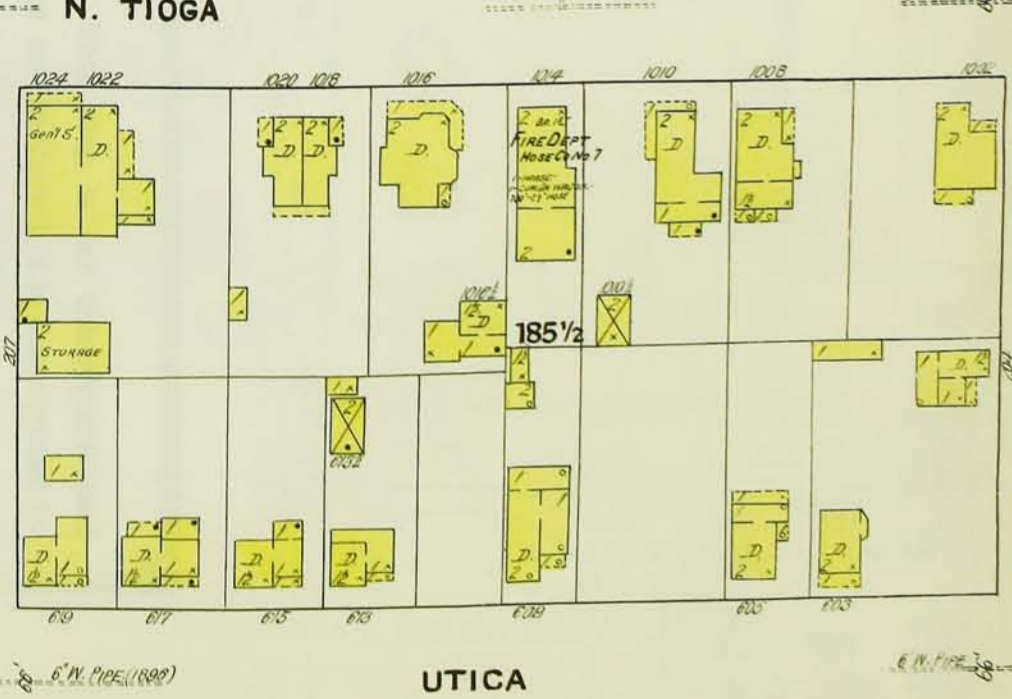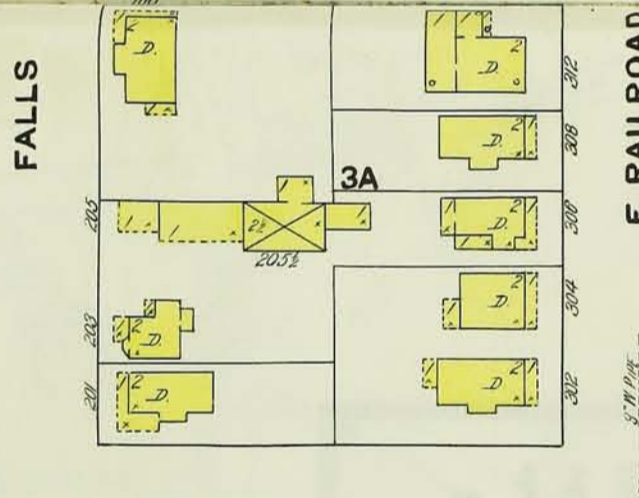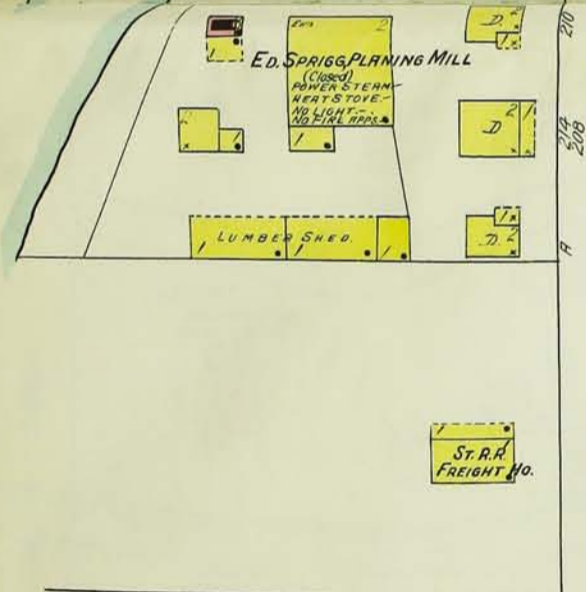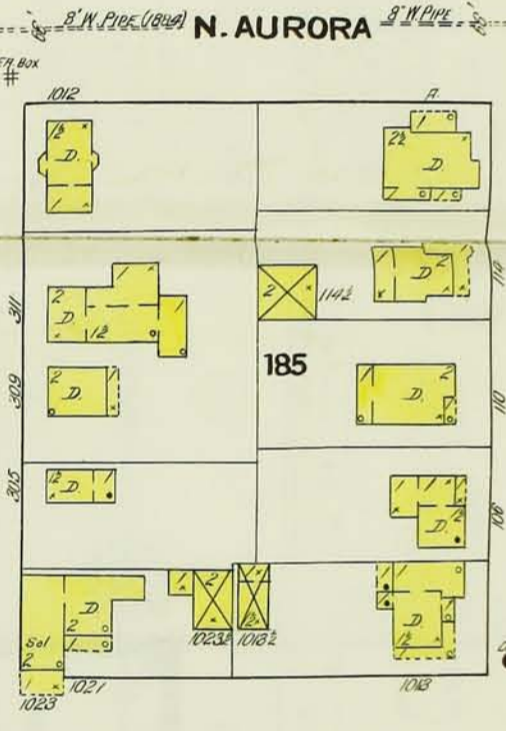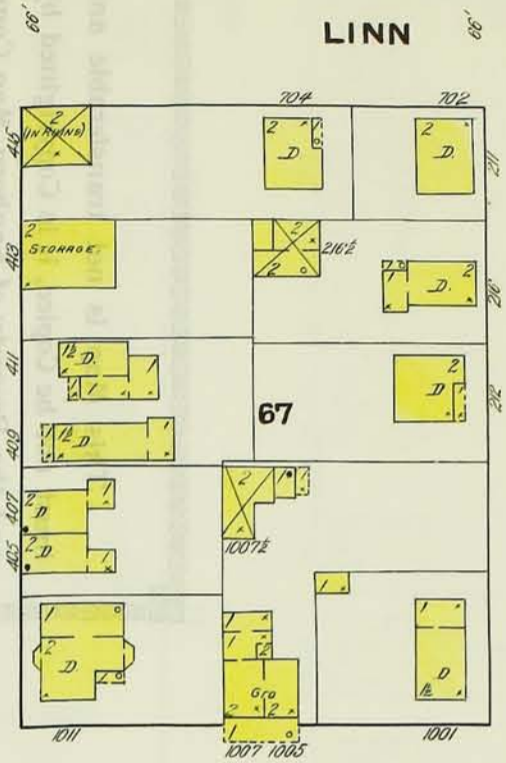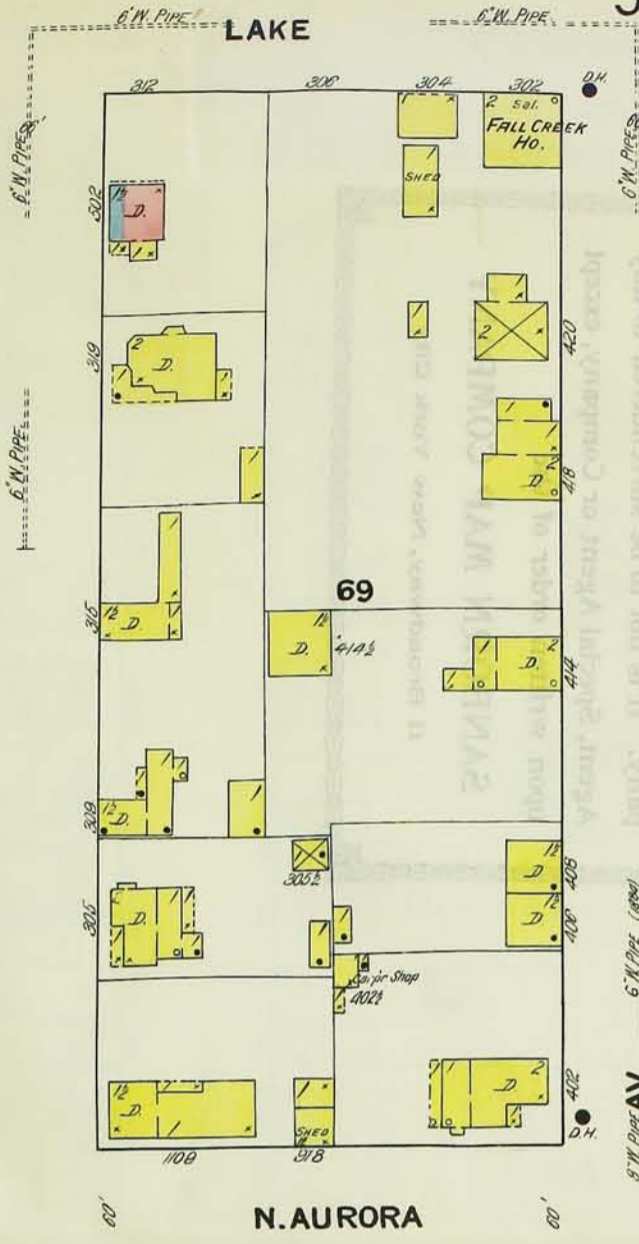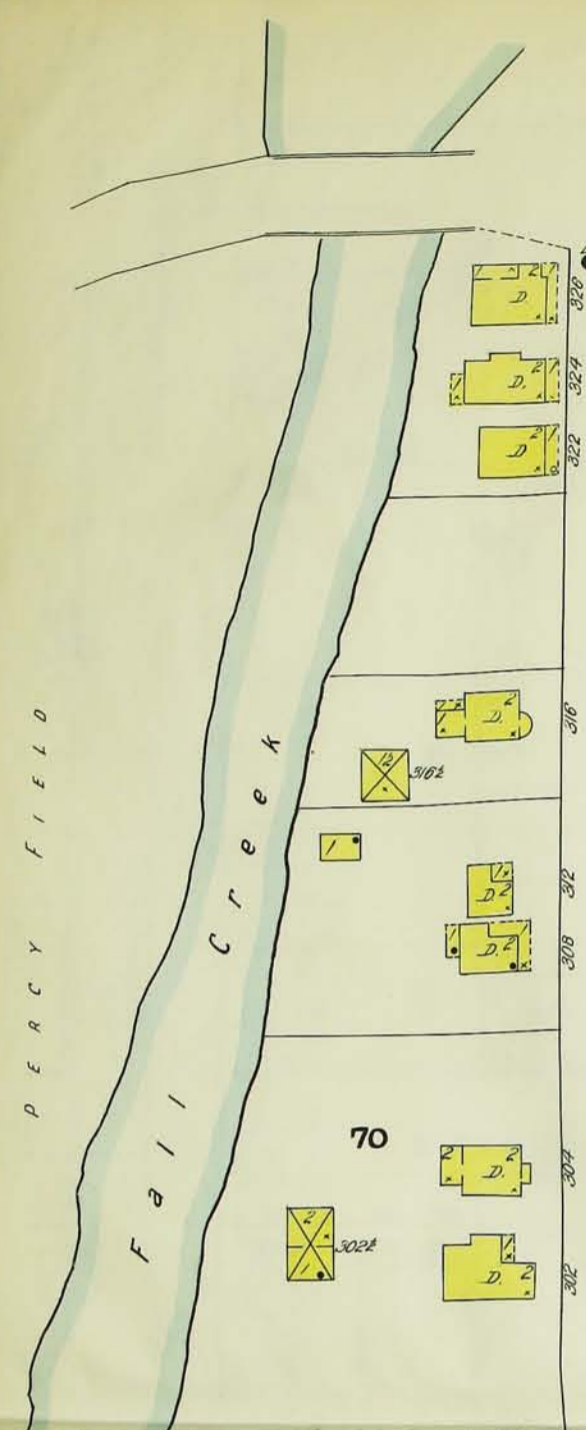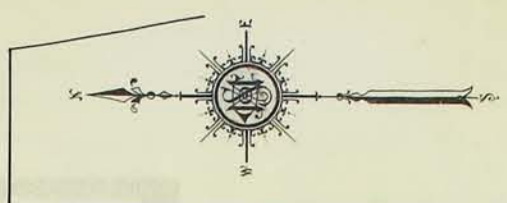

28

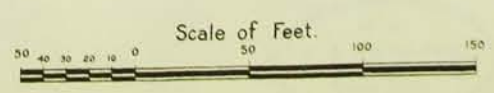

E. JAY
29

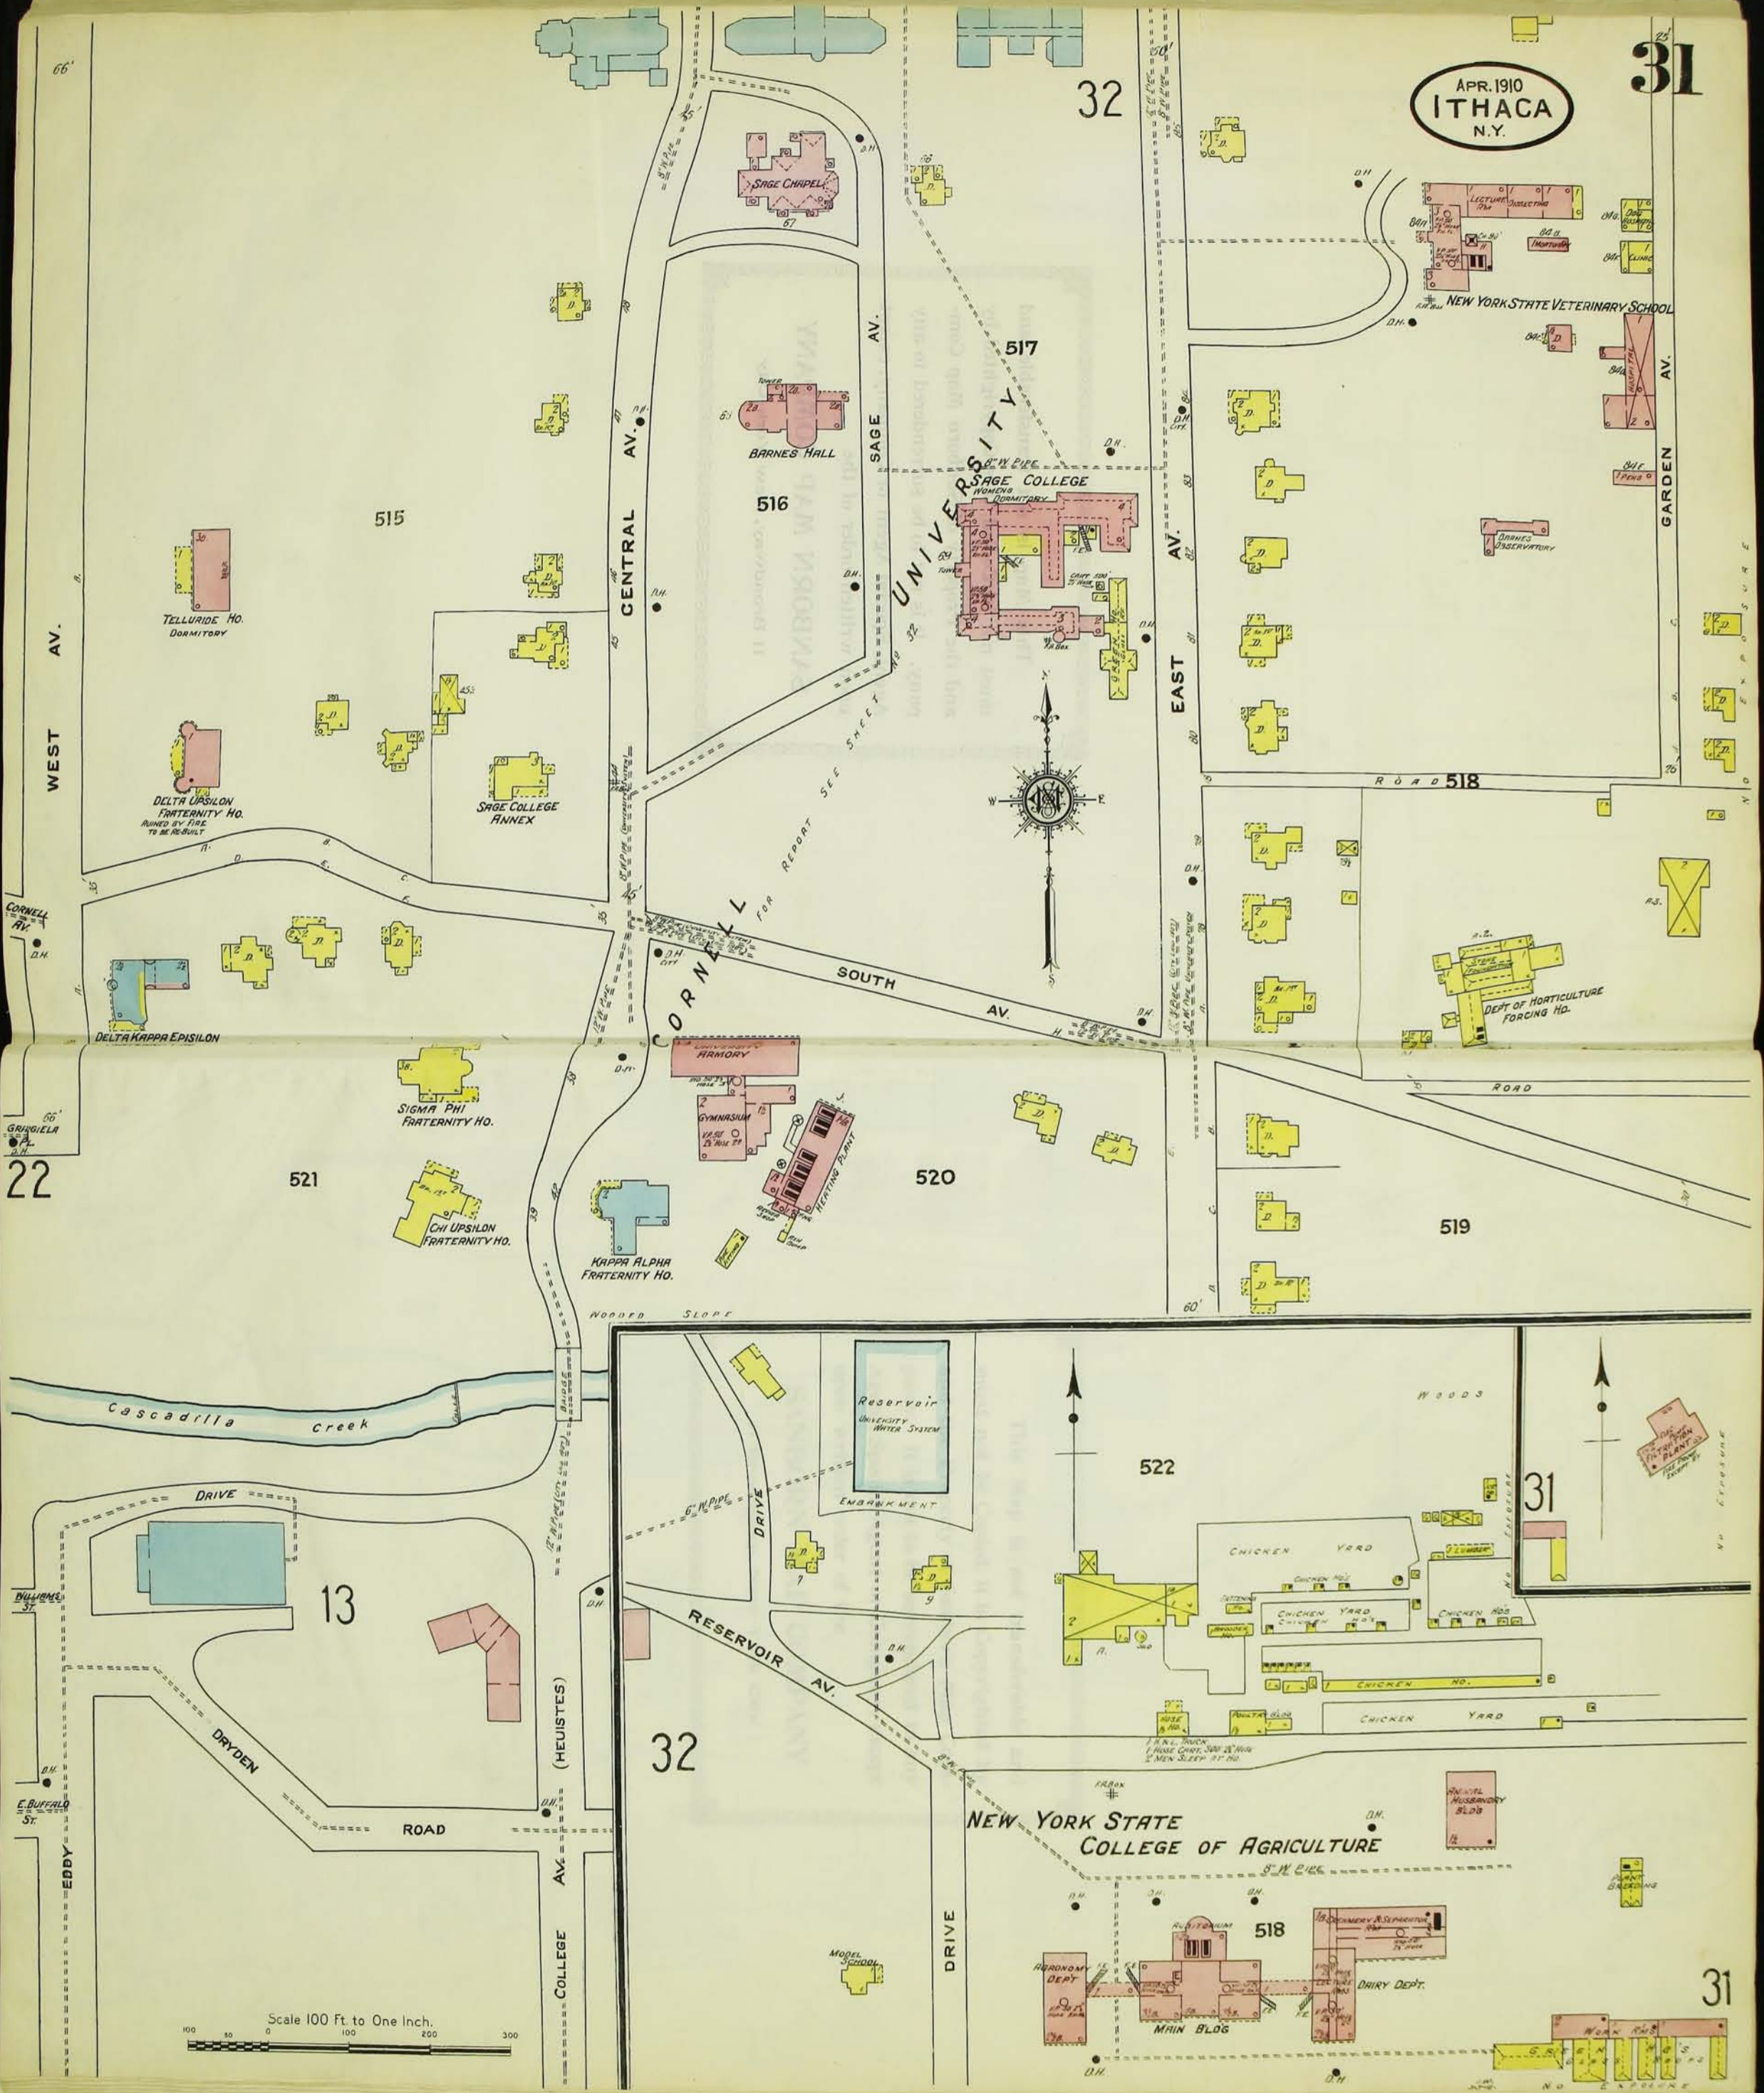

TELLURIDE HO.
DORMITORY

DELTA Upsilon HO.
FRATERNITY HO.
BURNED BY FIRE
TO BE REBUILT

DELTA KAPPA EPSILON

SIGMA PHI
FRATERNITY HO.

CHI Upsilon
FRATERNITY HO.

KAPPA ALPHA
FRATERNITY HO.

SAGE CHAPEL

BARNES HALL

SAGE COLLEGE
ANNEX

SAGE COLLEGE
WOMENS
DORMITORY

ARMORY

GYMNASIUM

HEATING PLANT

MODEL
SCHOOL

LECTURE
HALL

NEW YORK STATE VETERINARY SCHOOL

ARMED
OBSERVATORY

DEPT OF HORTICULTURE
FORCING HO.

Reservoir
UNIVERSITY
WATER SYSTEM

CHICKEN YARD

CHICKEN YARD


CHICKEN YARD

NEW YORK STATE
COLLEGE OF AGRICULTURE

518

MAIN BLDG.

DAIRY DEPT.

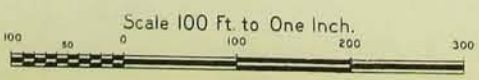

APR. 1910
ITHACA
N.Y.

32

527

32

THURSTON AV.

525

ROBERTS PL.

FALL CREEK DRIVE

524

UNIVERSITY POWER HO.

FIRE PROOF EXCEPT EXPOSED ROOF TRUSSES



528

FALL CREEK RD

CHI PSI FRATERNITY HO.

LABORATORY
MORSE S. A. HALL
DEPT. OF CHEMISTRY

CLASS R.M.S.
FRANKLIN HALL
ELECTRICAL DEPT.

MUSEUM
SIBLEY COLLEGE

MECHANICAL LAB. BORTONRY

UNIVERSITY AV.

530

CORNELL UNIVERSITY

523

WHITE HALL

LINCOLN HALL
CIVIL ENGINEERING
CIVIL ENGINEERING

522

WYCKOFF AV.

RESERVOIR AV.

31

ROCKEFELLER HALL
PHYSICS DEPT.
LABORATORY
CLASS R.M.S.

HEAT - STEAM FROM CENTRAL PLANT -
LEADS GAS & ELECTRIC PRIVATE WATER
SYSTEM, & ELECTRIC PLUMBING DRAWING
FROM FALL CREEK TO FILTER RESERVOIR
CAPACITY 1,500,000 GALS. GIVES PRESSURE
OF 35 LBS. AT SIBLEY COLLEGE. GIVES AT
SIBLEY COLLEGE & 35 LBS. AT ANNEX -
& 25 LBS. S.T. PS. CAPACITY 1000 GALS. PER MIN.
GIVES PRESSURE UP TO 100 LBS. ALSO
GIVES CONNECTION WITH CITY SYSTEM.
GIVES & 300 S.W. G. AT SIBLEY COLLEGE.
HOSE NO. AS SHOWN AT AGRIC. COLLEGE.

GOLDWIN SMITH HALL

518

529

PRESIDENT AV.

UNIVERSITY LIBRARY

BOARDMAN HALL
LAW

STIMSON HALL
MEDICAL BLDG.

WAIT AV.


515

FIRE PROOF EXCEPT ROOF TRUSSES & EXPOSED STEEL ROOF TRUSSES

SAGE AV.


517

Scale 100 Ft. to One Inch.

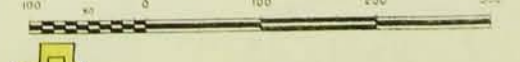


32


31

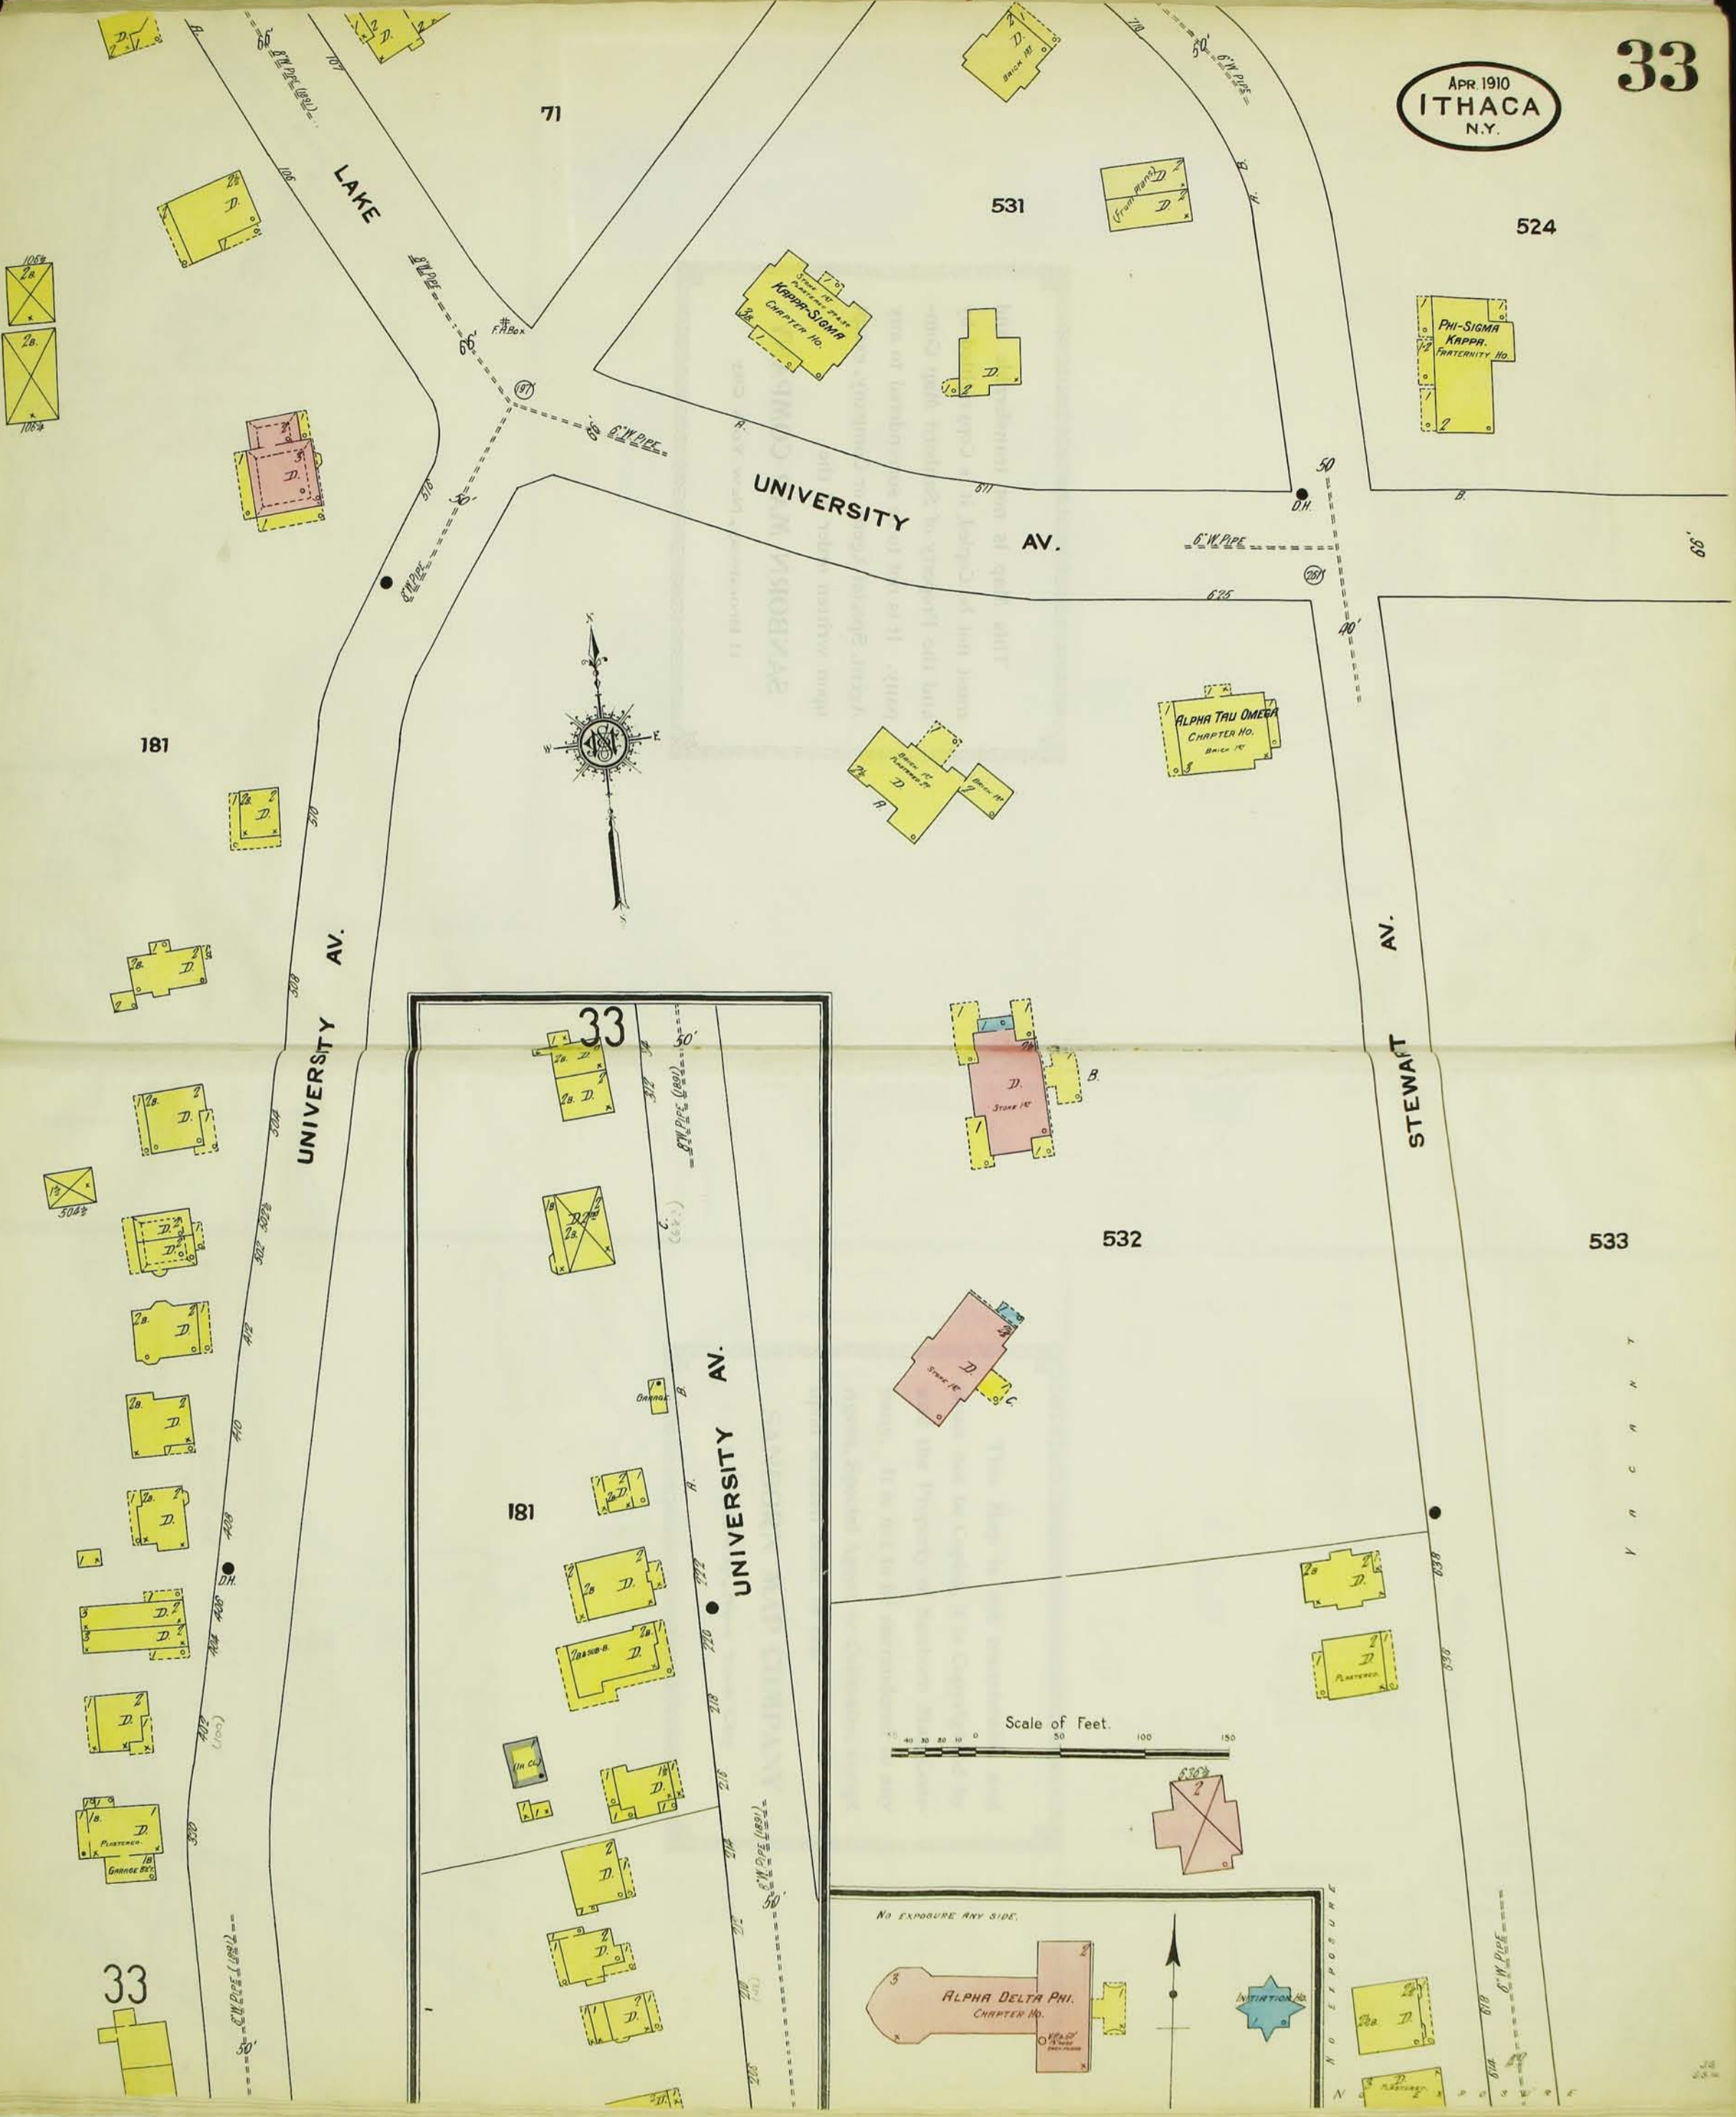


Y
n
c
n
n
t

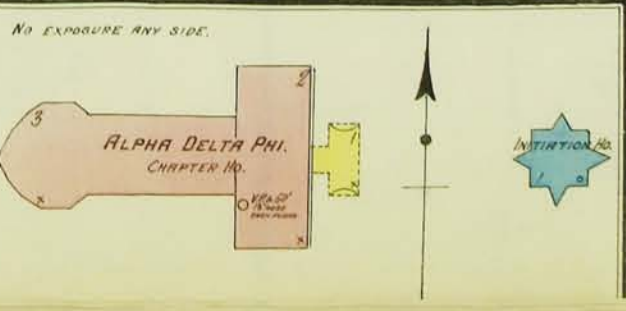

APR. 1910
ITHACA
N.Y.

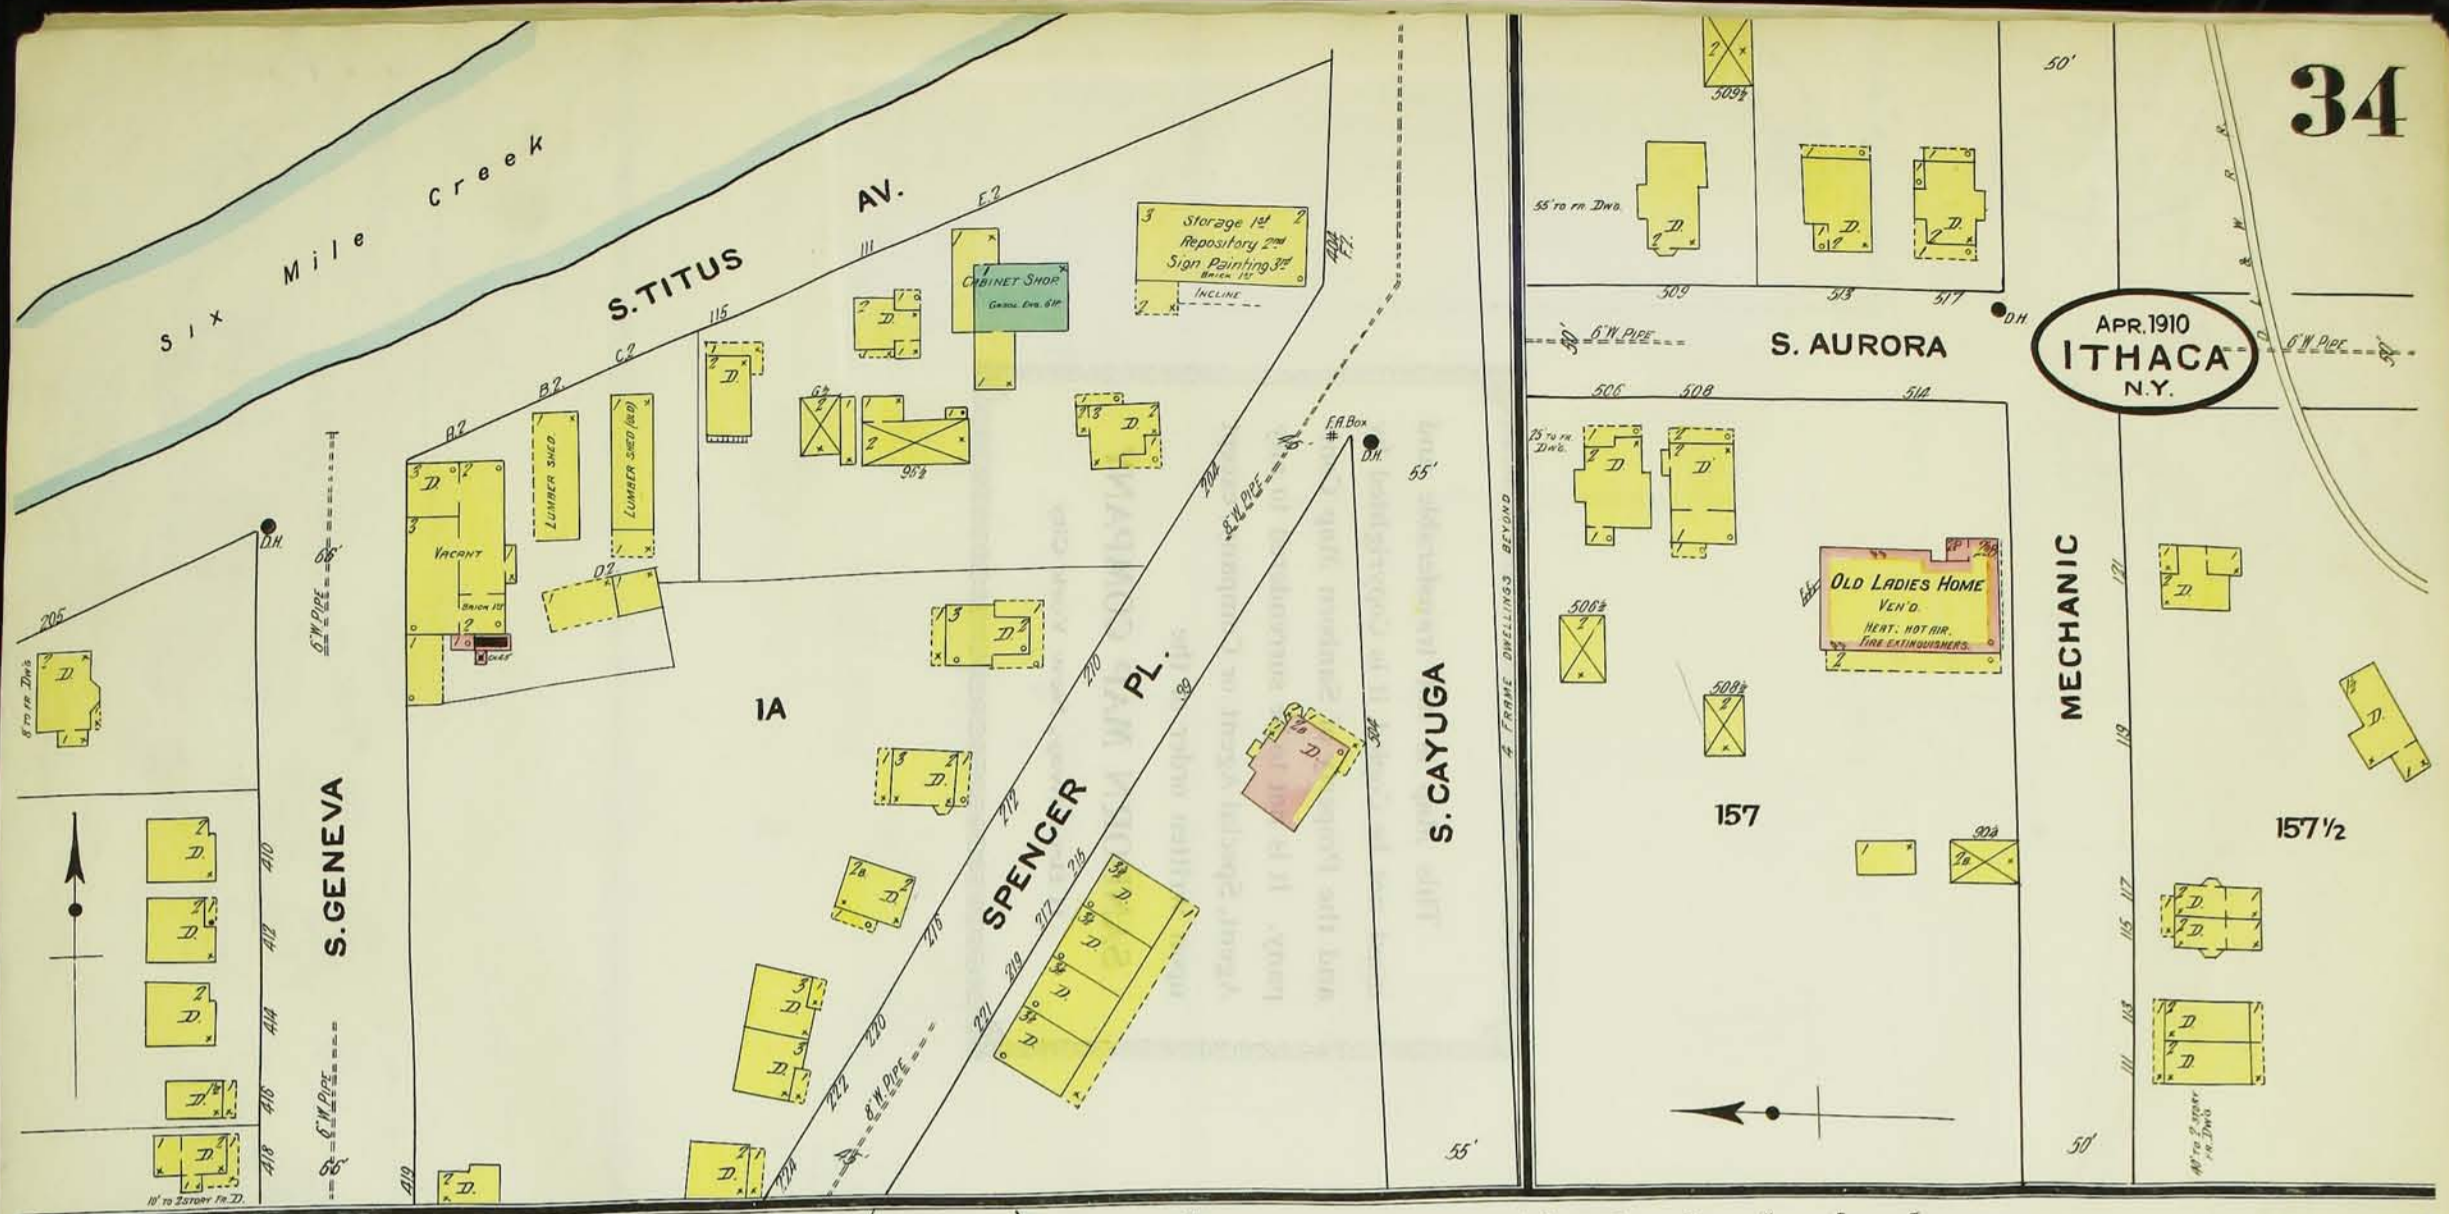

N O E X P O S U R E

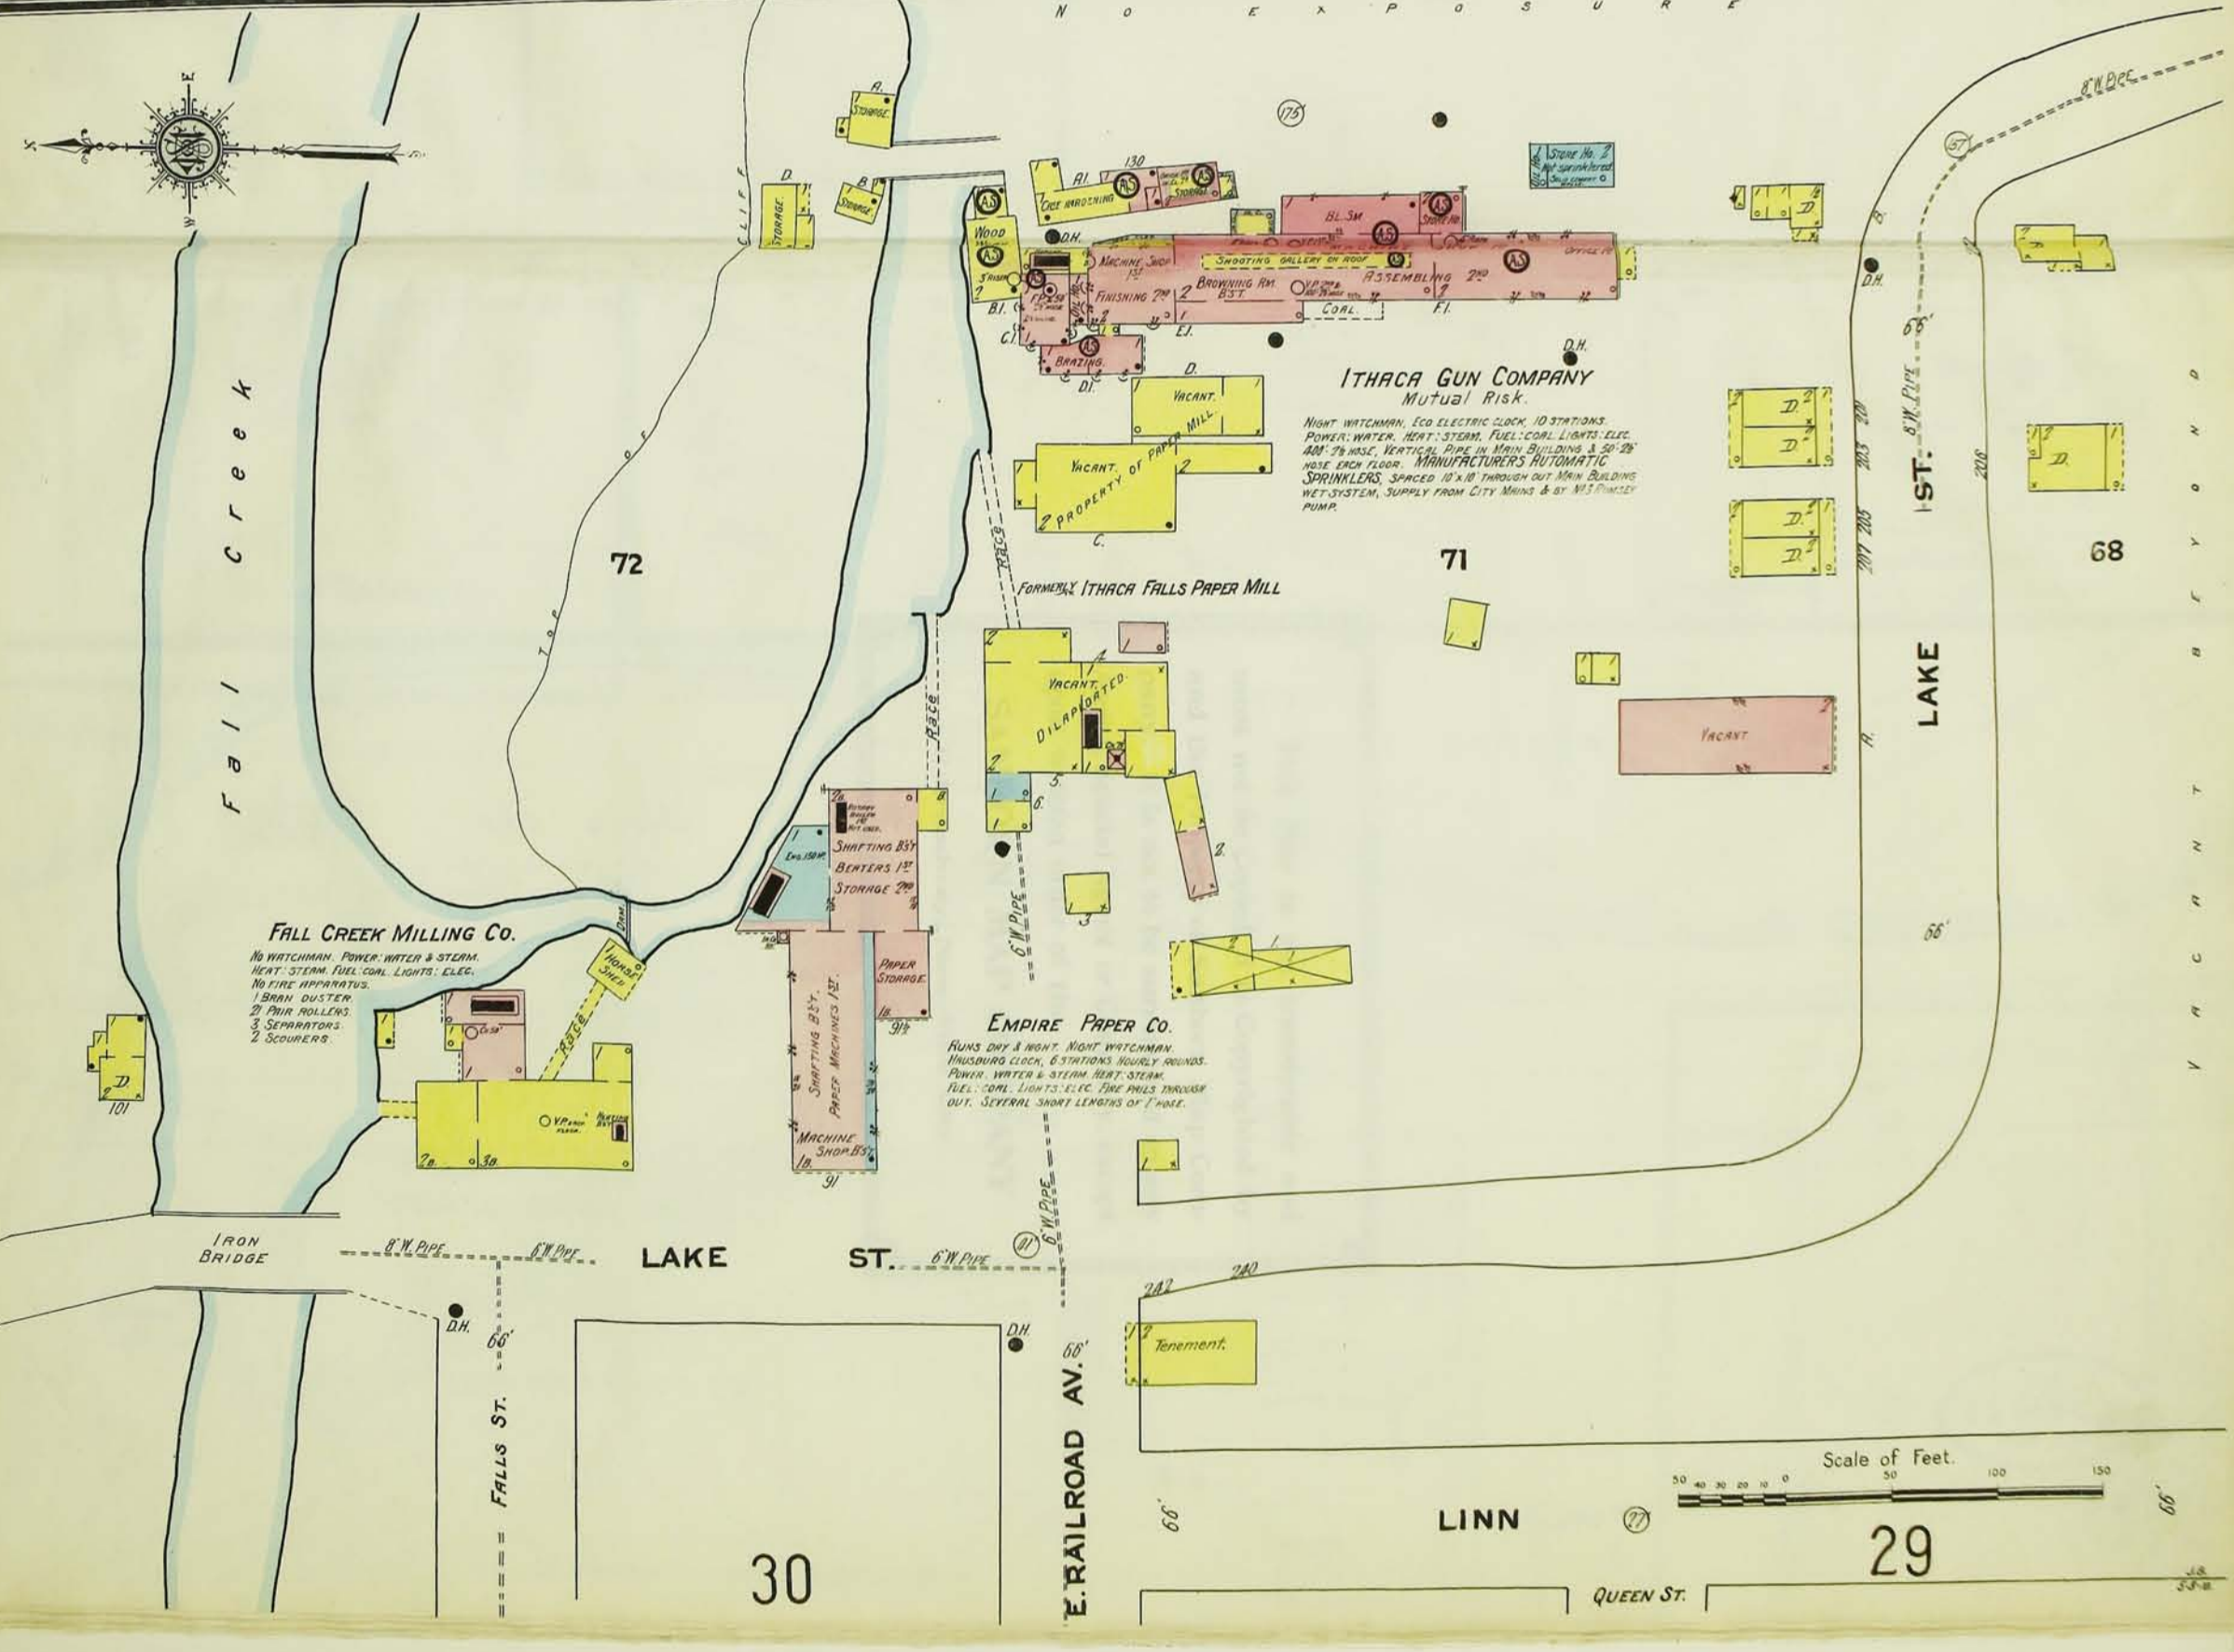

V A C A N T

APR. 1910
ITHACA
N.Y.




THE REMINGTON SALT CO.

RUNNING NIGHT & DAY; DAY & NIGHT WATCHMAN;
E.C. CLOCK; 6 STATIONS; HOURLY ROUNDS; POWER &
HEAT STEAM FUEL COAL LIGHTS ELECTRIC; V.P.S. &
HOSE AS SHOWN, CAN BE CONNECTED WITH FOUR
LARGE STEAM PUMPS; WATER FROM LIME OR BRINE
TANKS; 400' 2" HOSE; 3 FIRE EXTINGUISHERS;
BARRELS OF WATER ON ROOFS.

Located 2 1/4 Miles N. of Ithaca P.O.

POWER STATION
OWNED BY REMINGTON SALT CO.
SUPPLIES POWER TO ITHACA ST.
RAILWAY CO. & ITHACA ELECTRIC
LIGHT & GAS CO.

DYNAMO & ENGINE ROOM
THREE 400 H.P. GENERATORS
CEMENT FLOOR

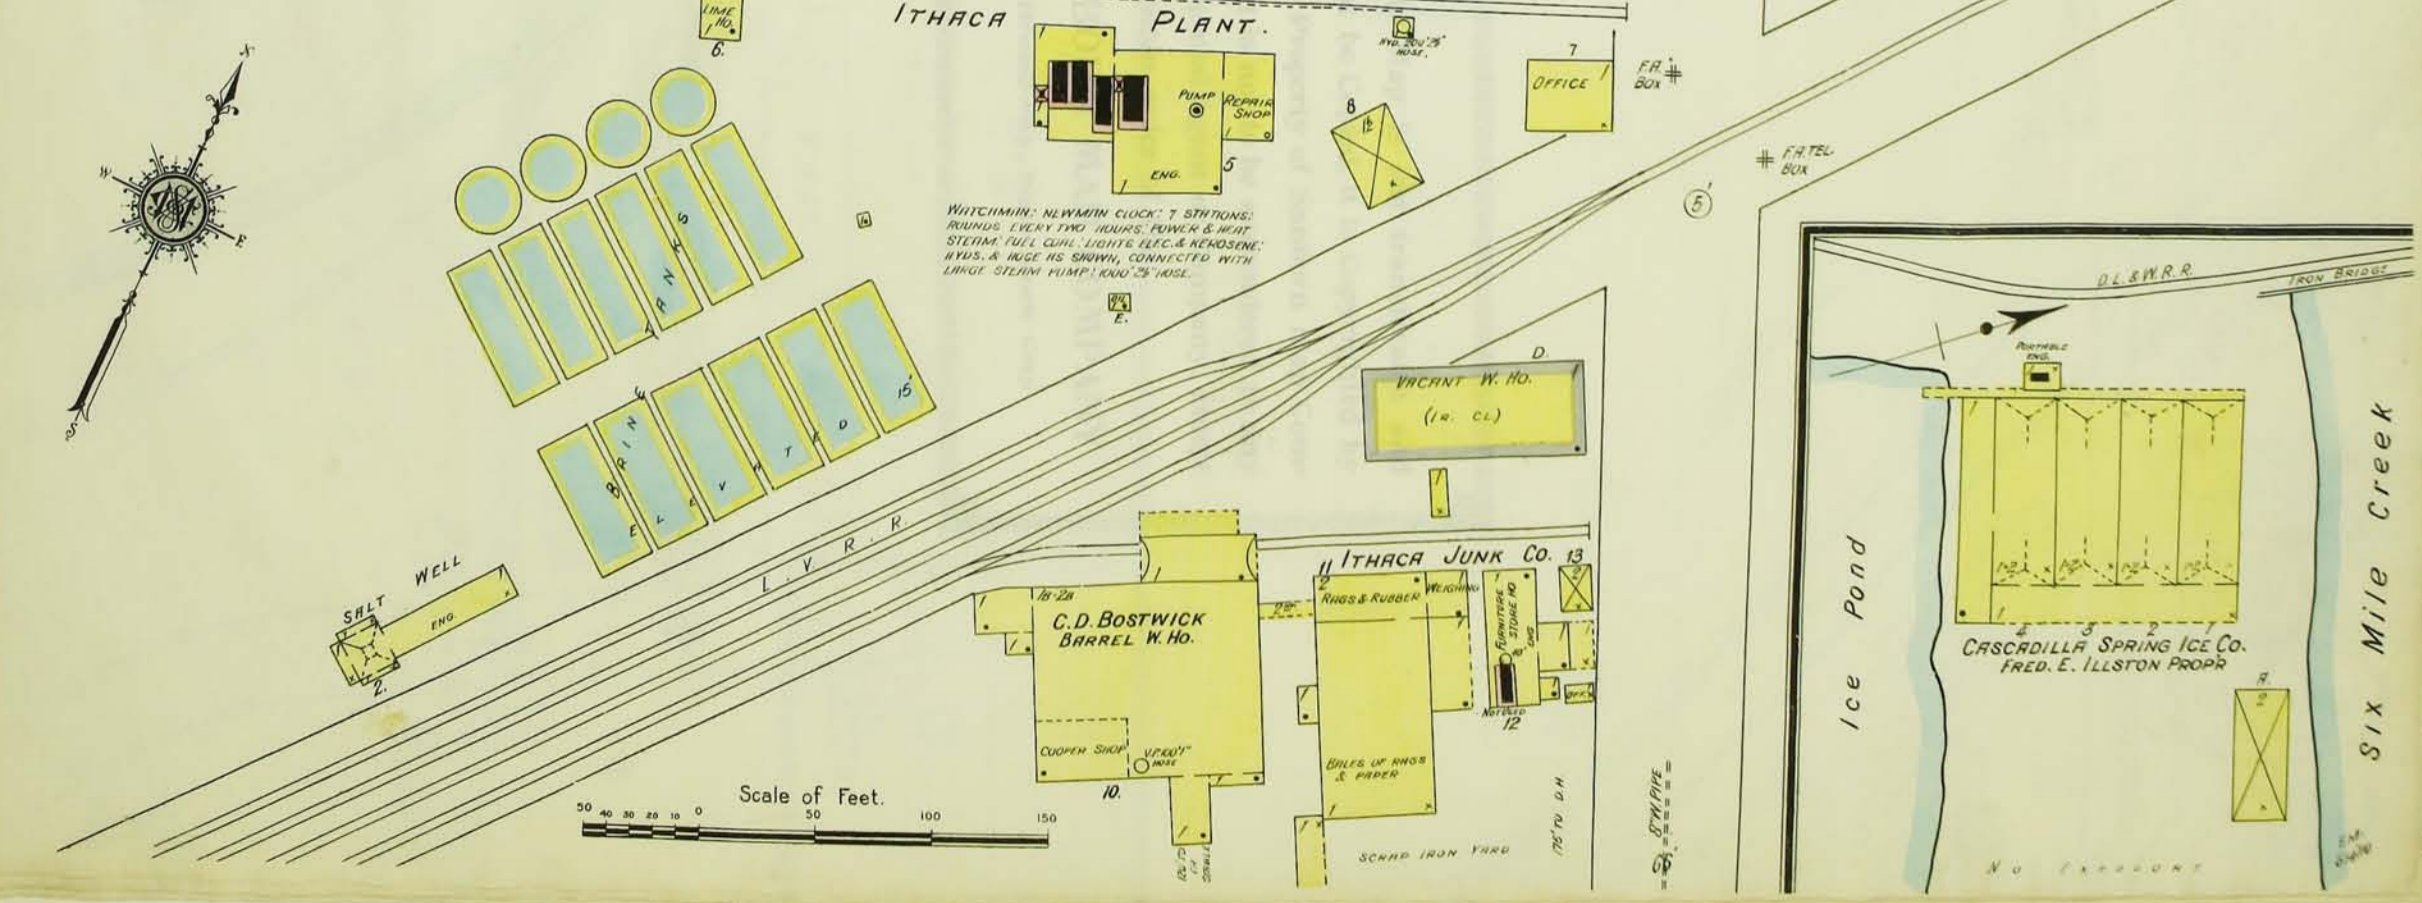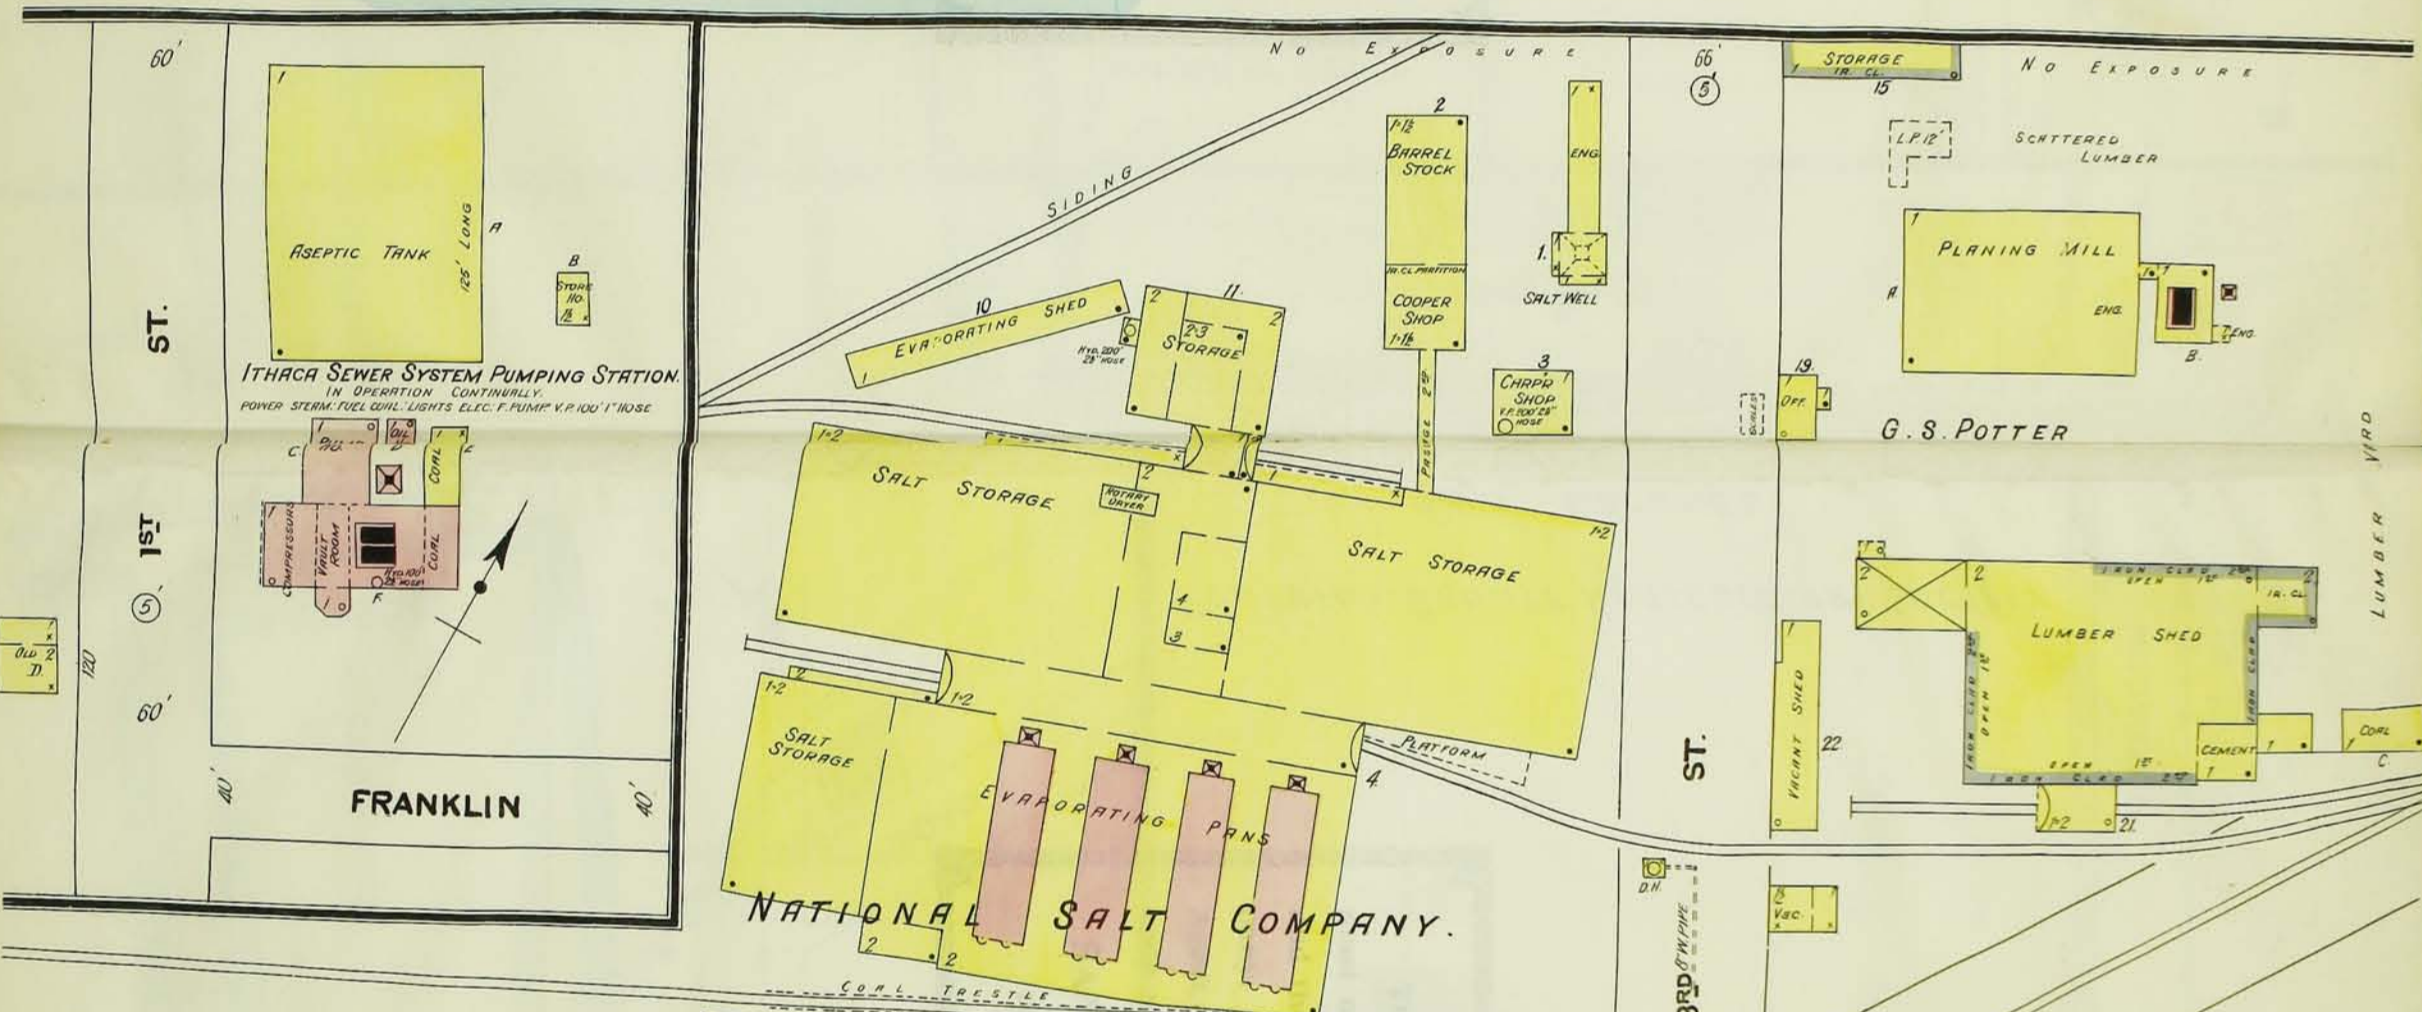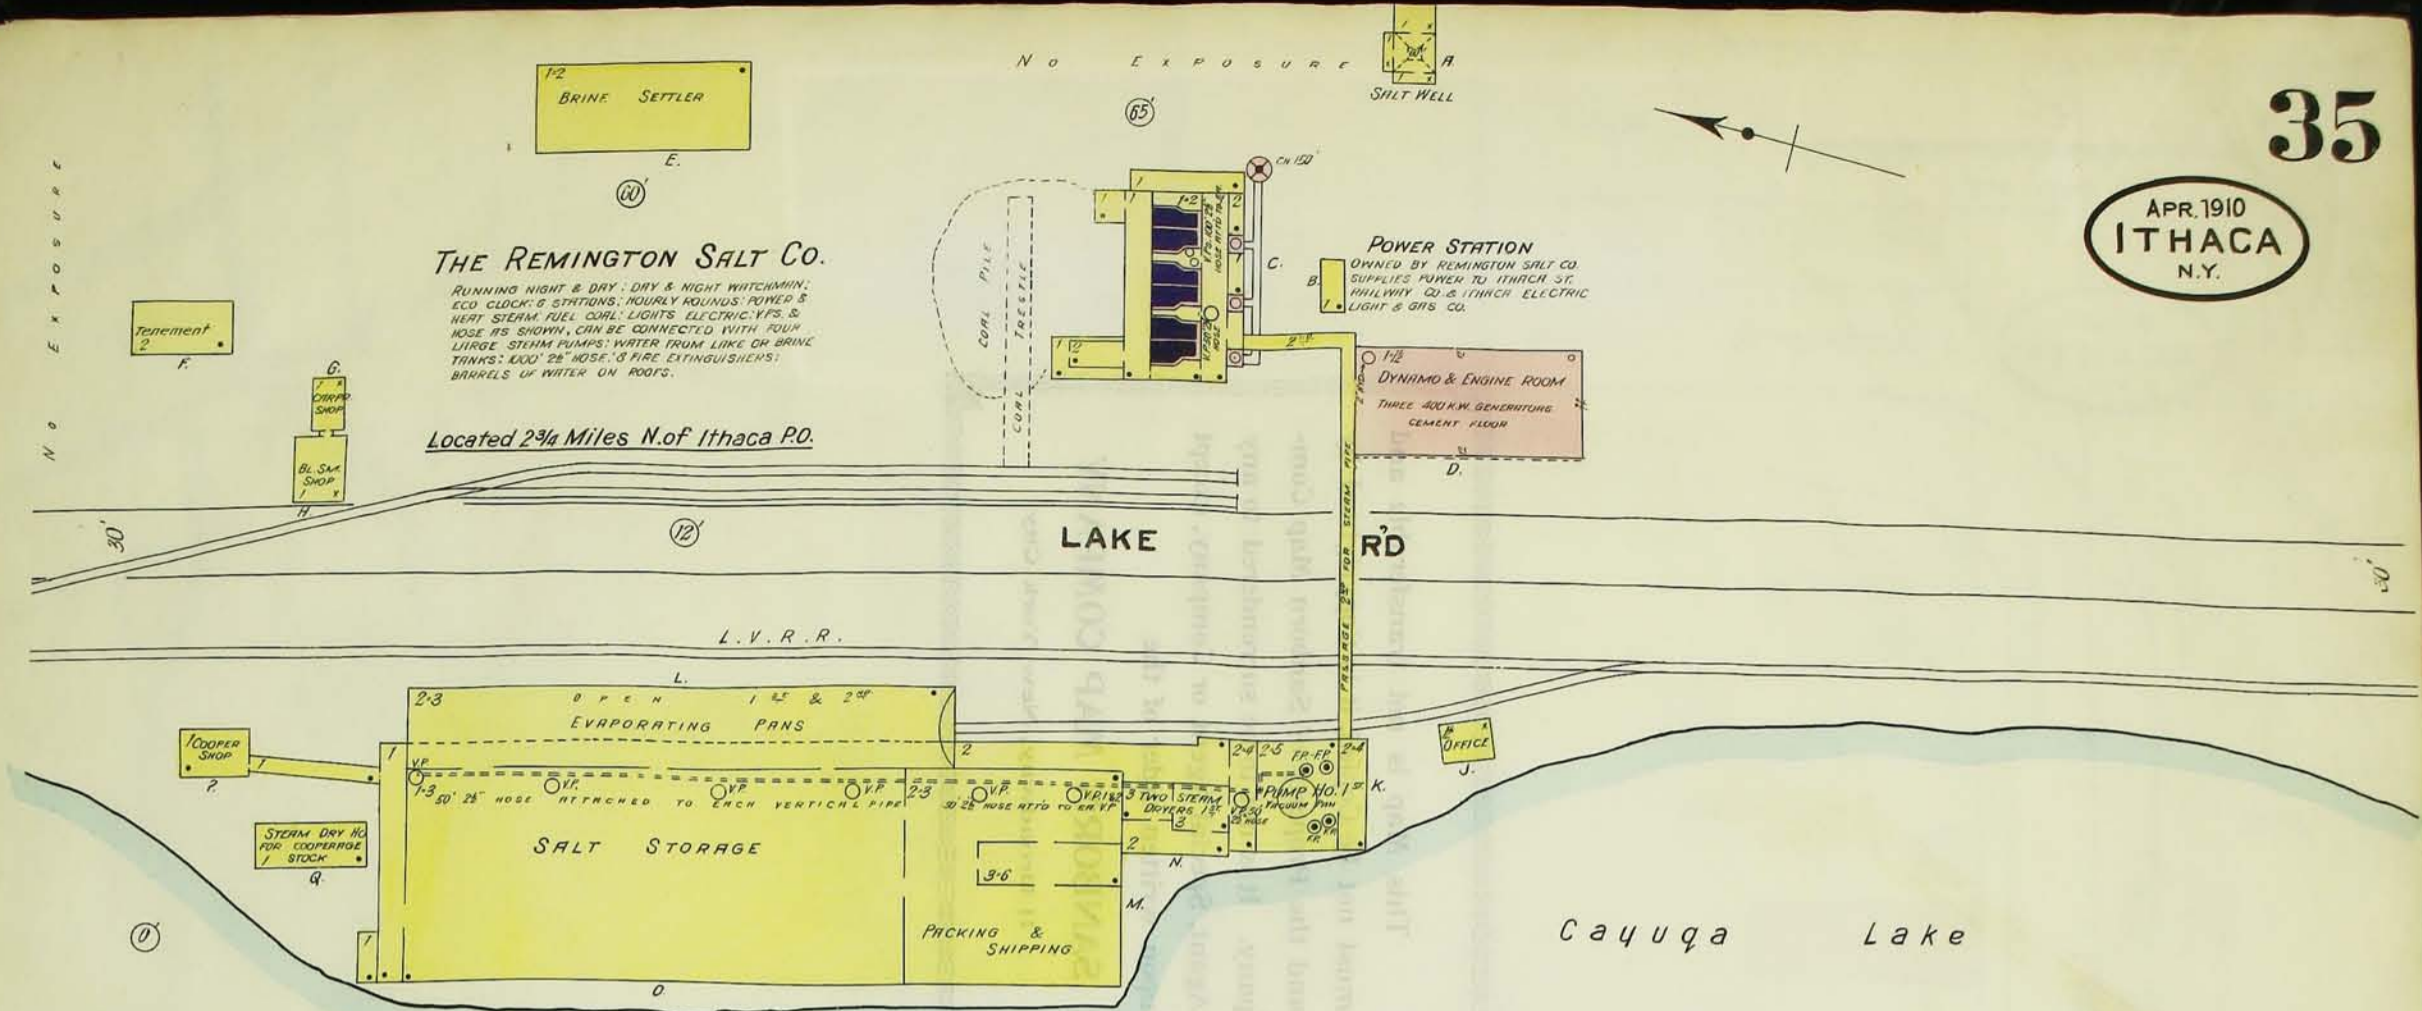

Scale of Feet.
0 50 100 150

