



10

5


4

APR. 1910
ITHACA
N.Y.

S. TIOGA

S. TIOGA

43

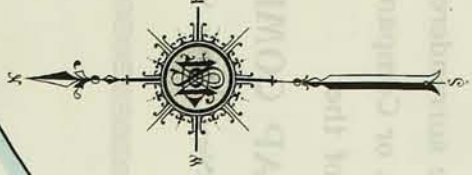

1 Mile

10
E. GREEN

E. CLINTON

S. CAYUGA






9
W. GREEN


W. CLINTON

S. GENEVA

3

3

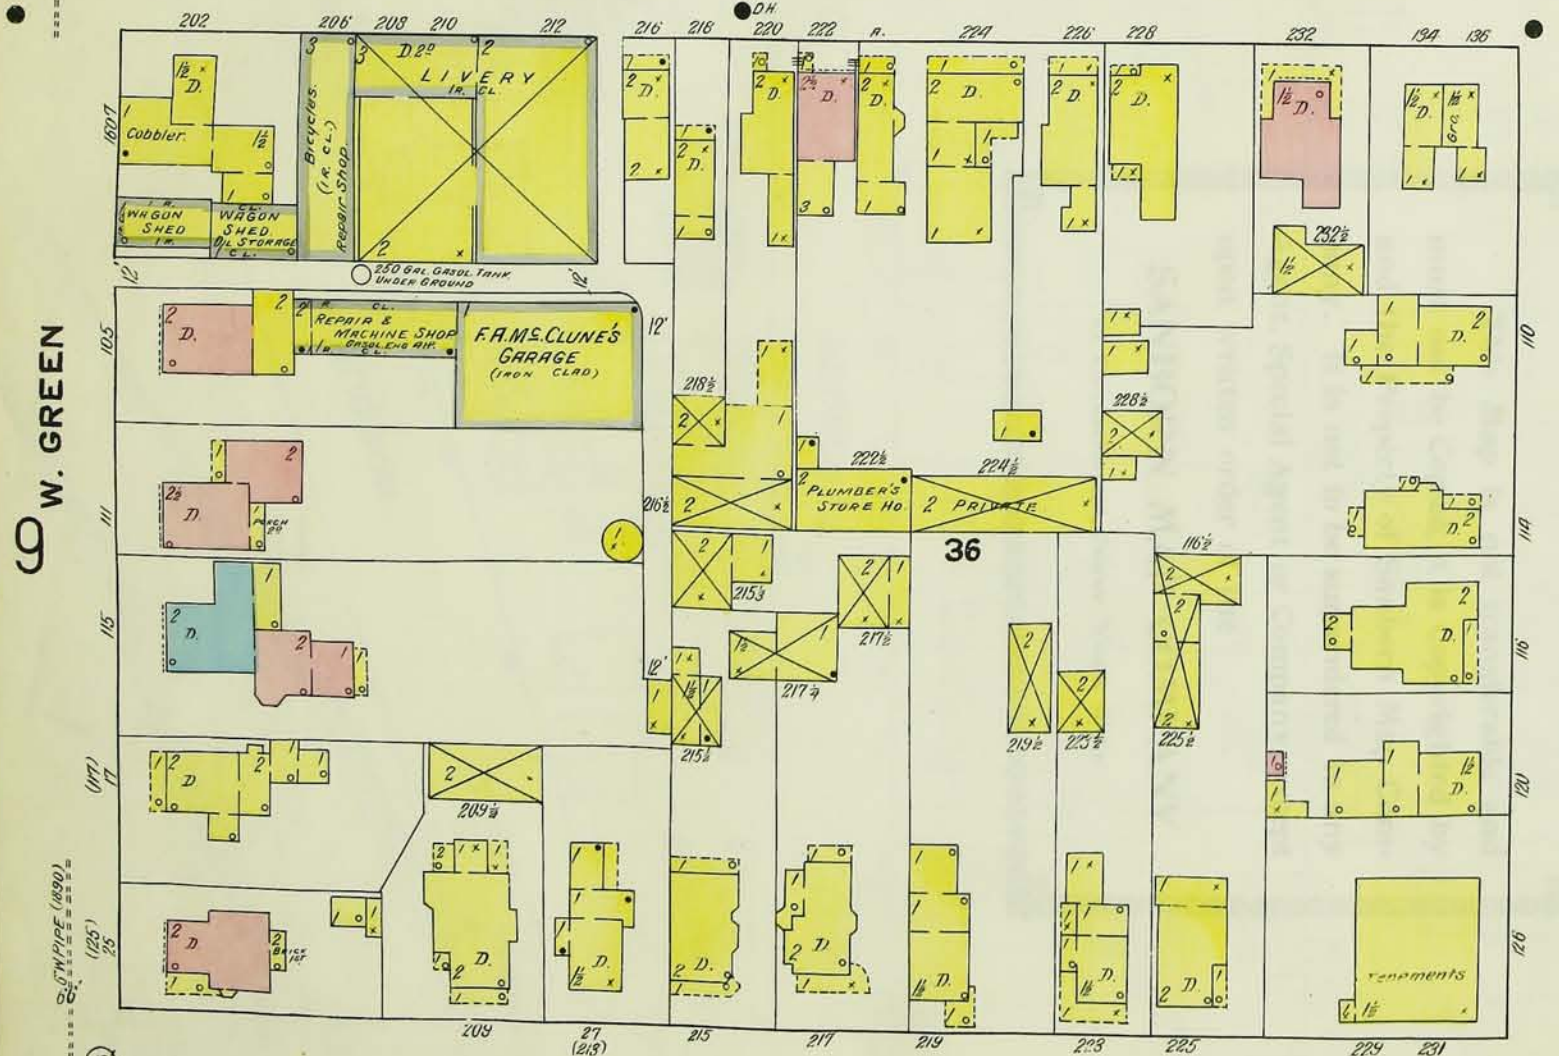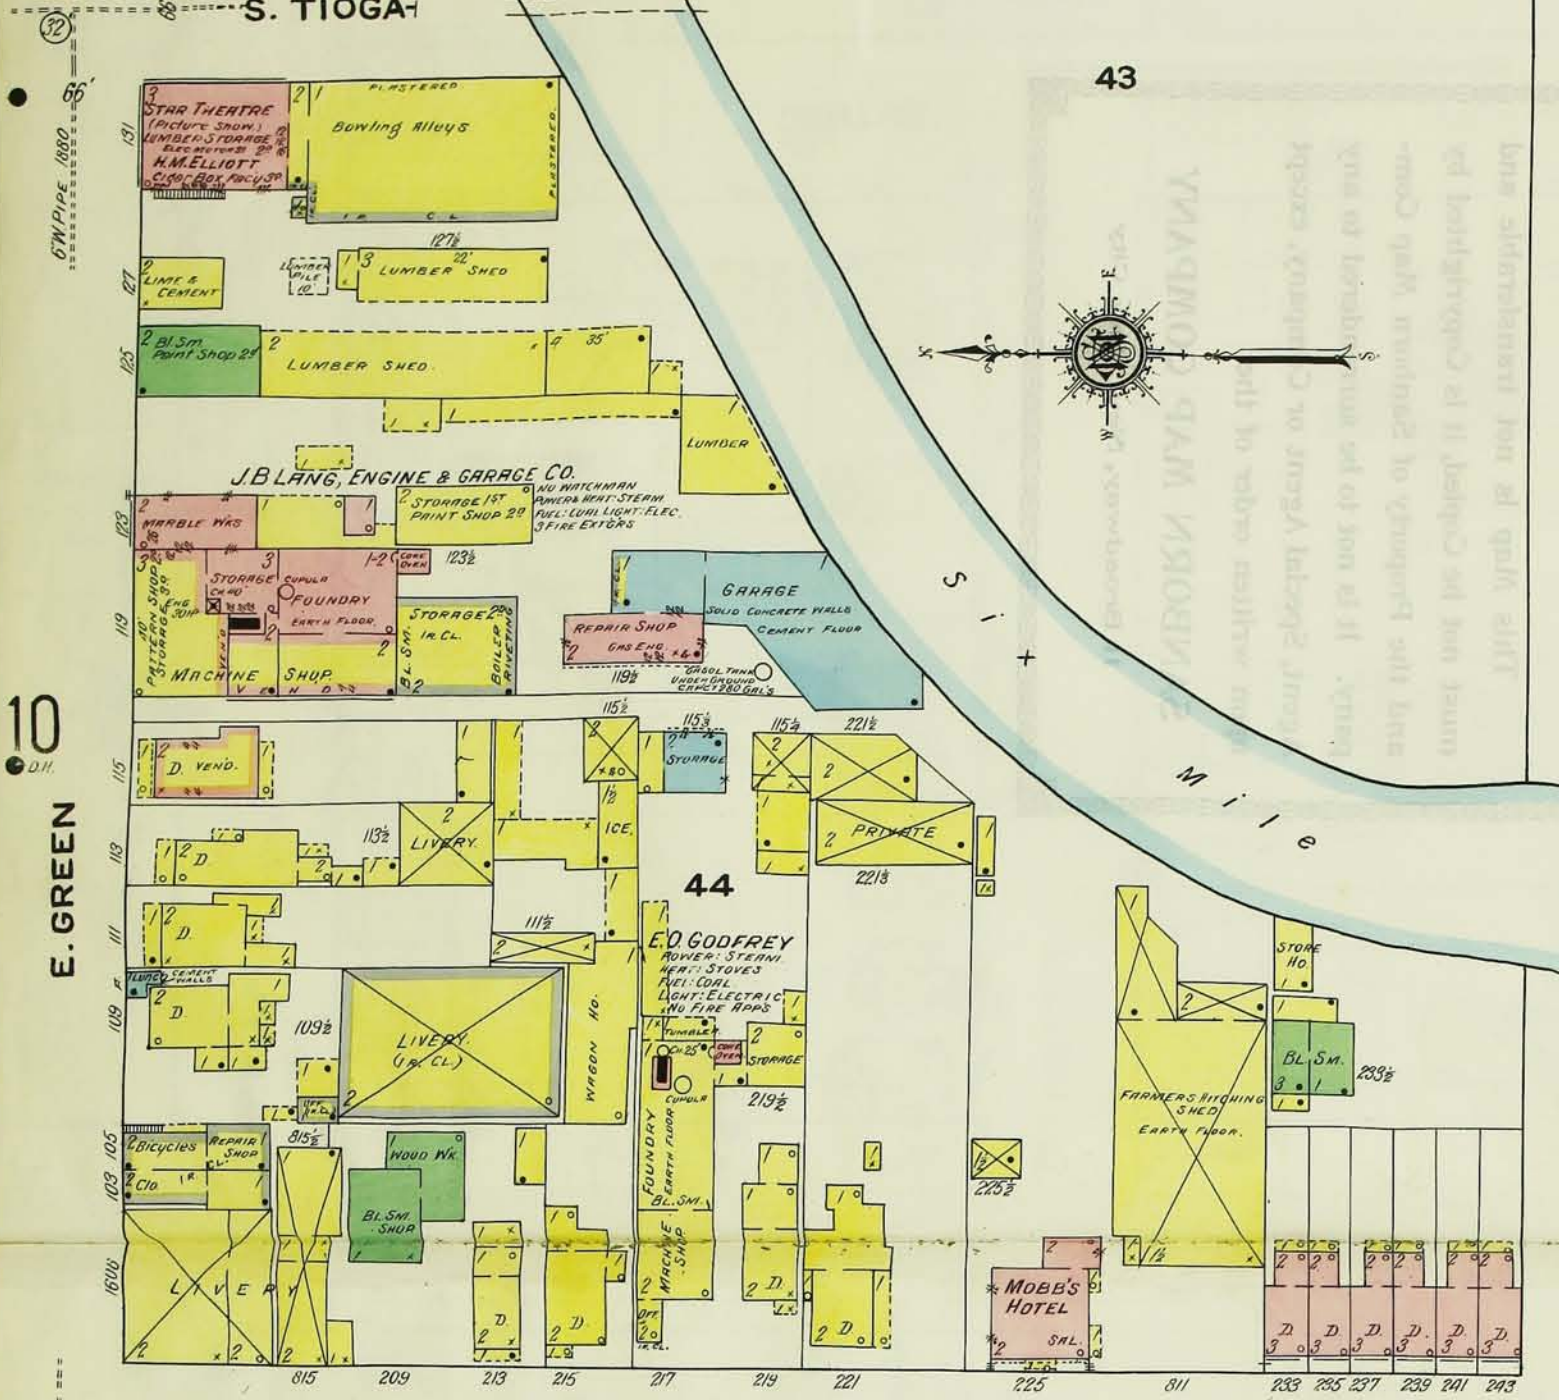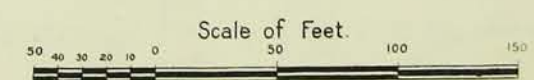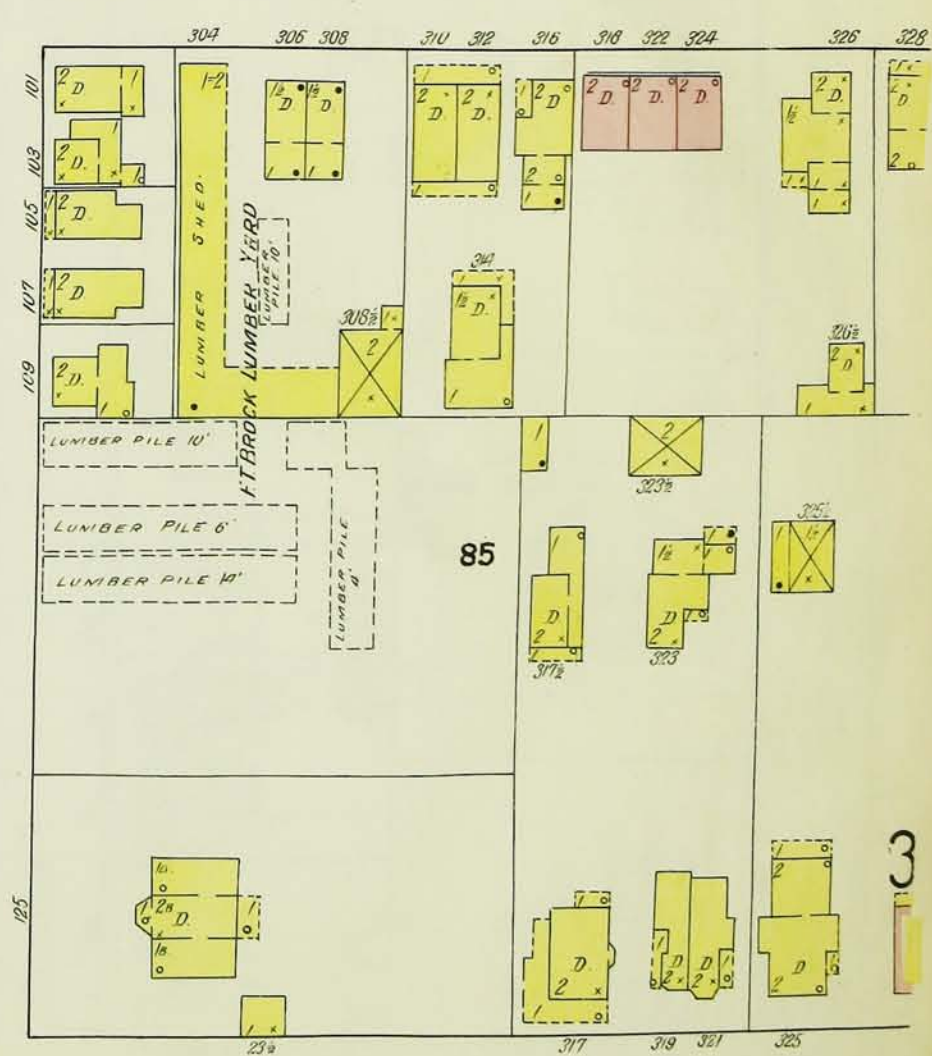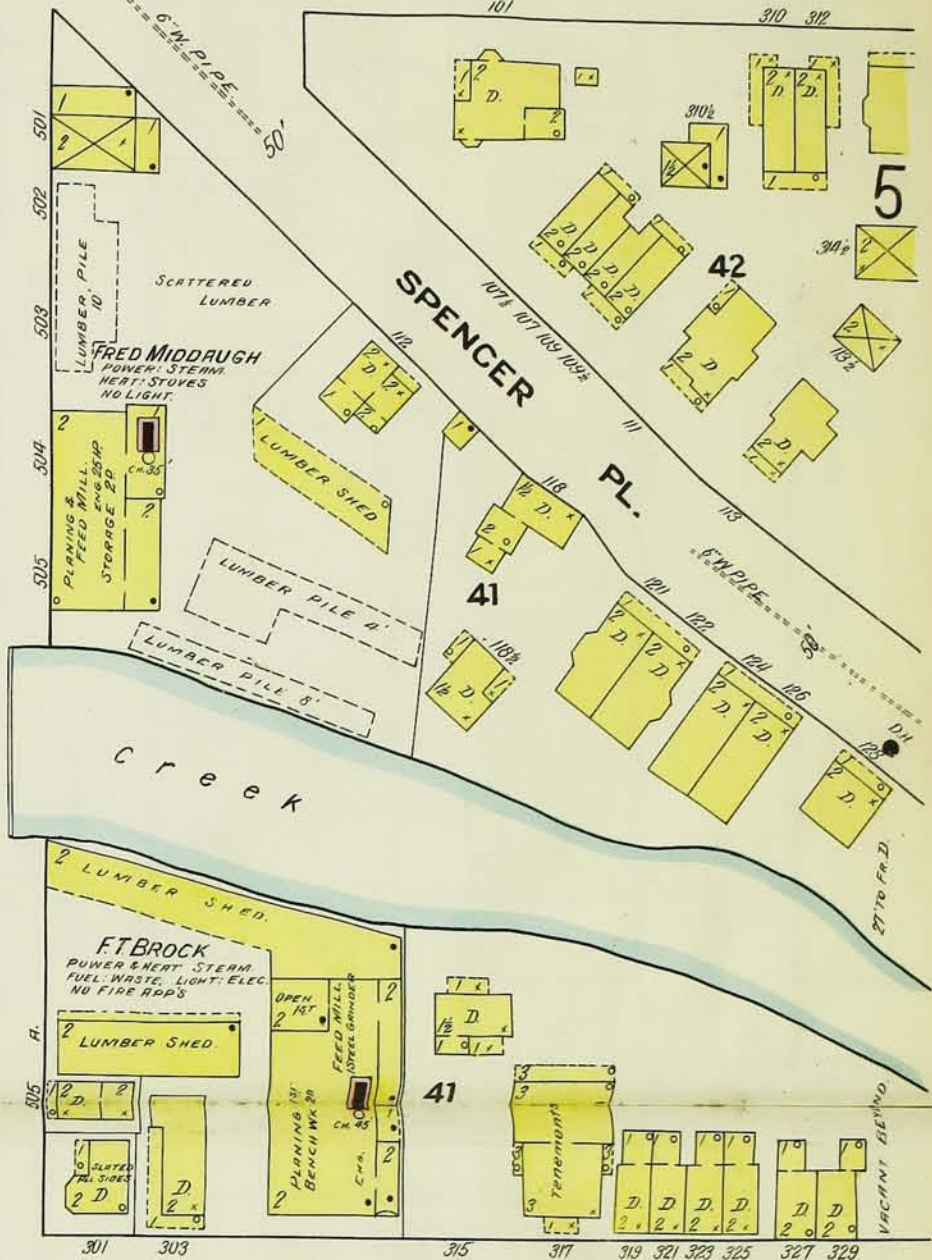

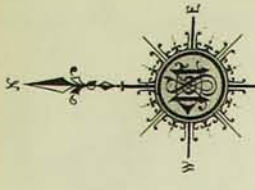

APR. 1910
ITHACA
N.Y.

5

11

HUDSON

PROSPECT

S. AURORA

COLUMBIA

10


S. TIOGA

PROSPECT

PLEASANT

S. TIOGA


SOUTH HILL SCHOOL
HEAT, FURNACE,
LIGHT, ELECTRIC.

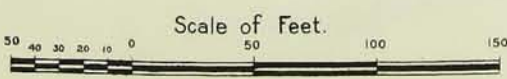


4

ECCLINTON ST.

SPENCER PL.

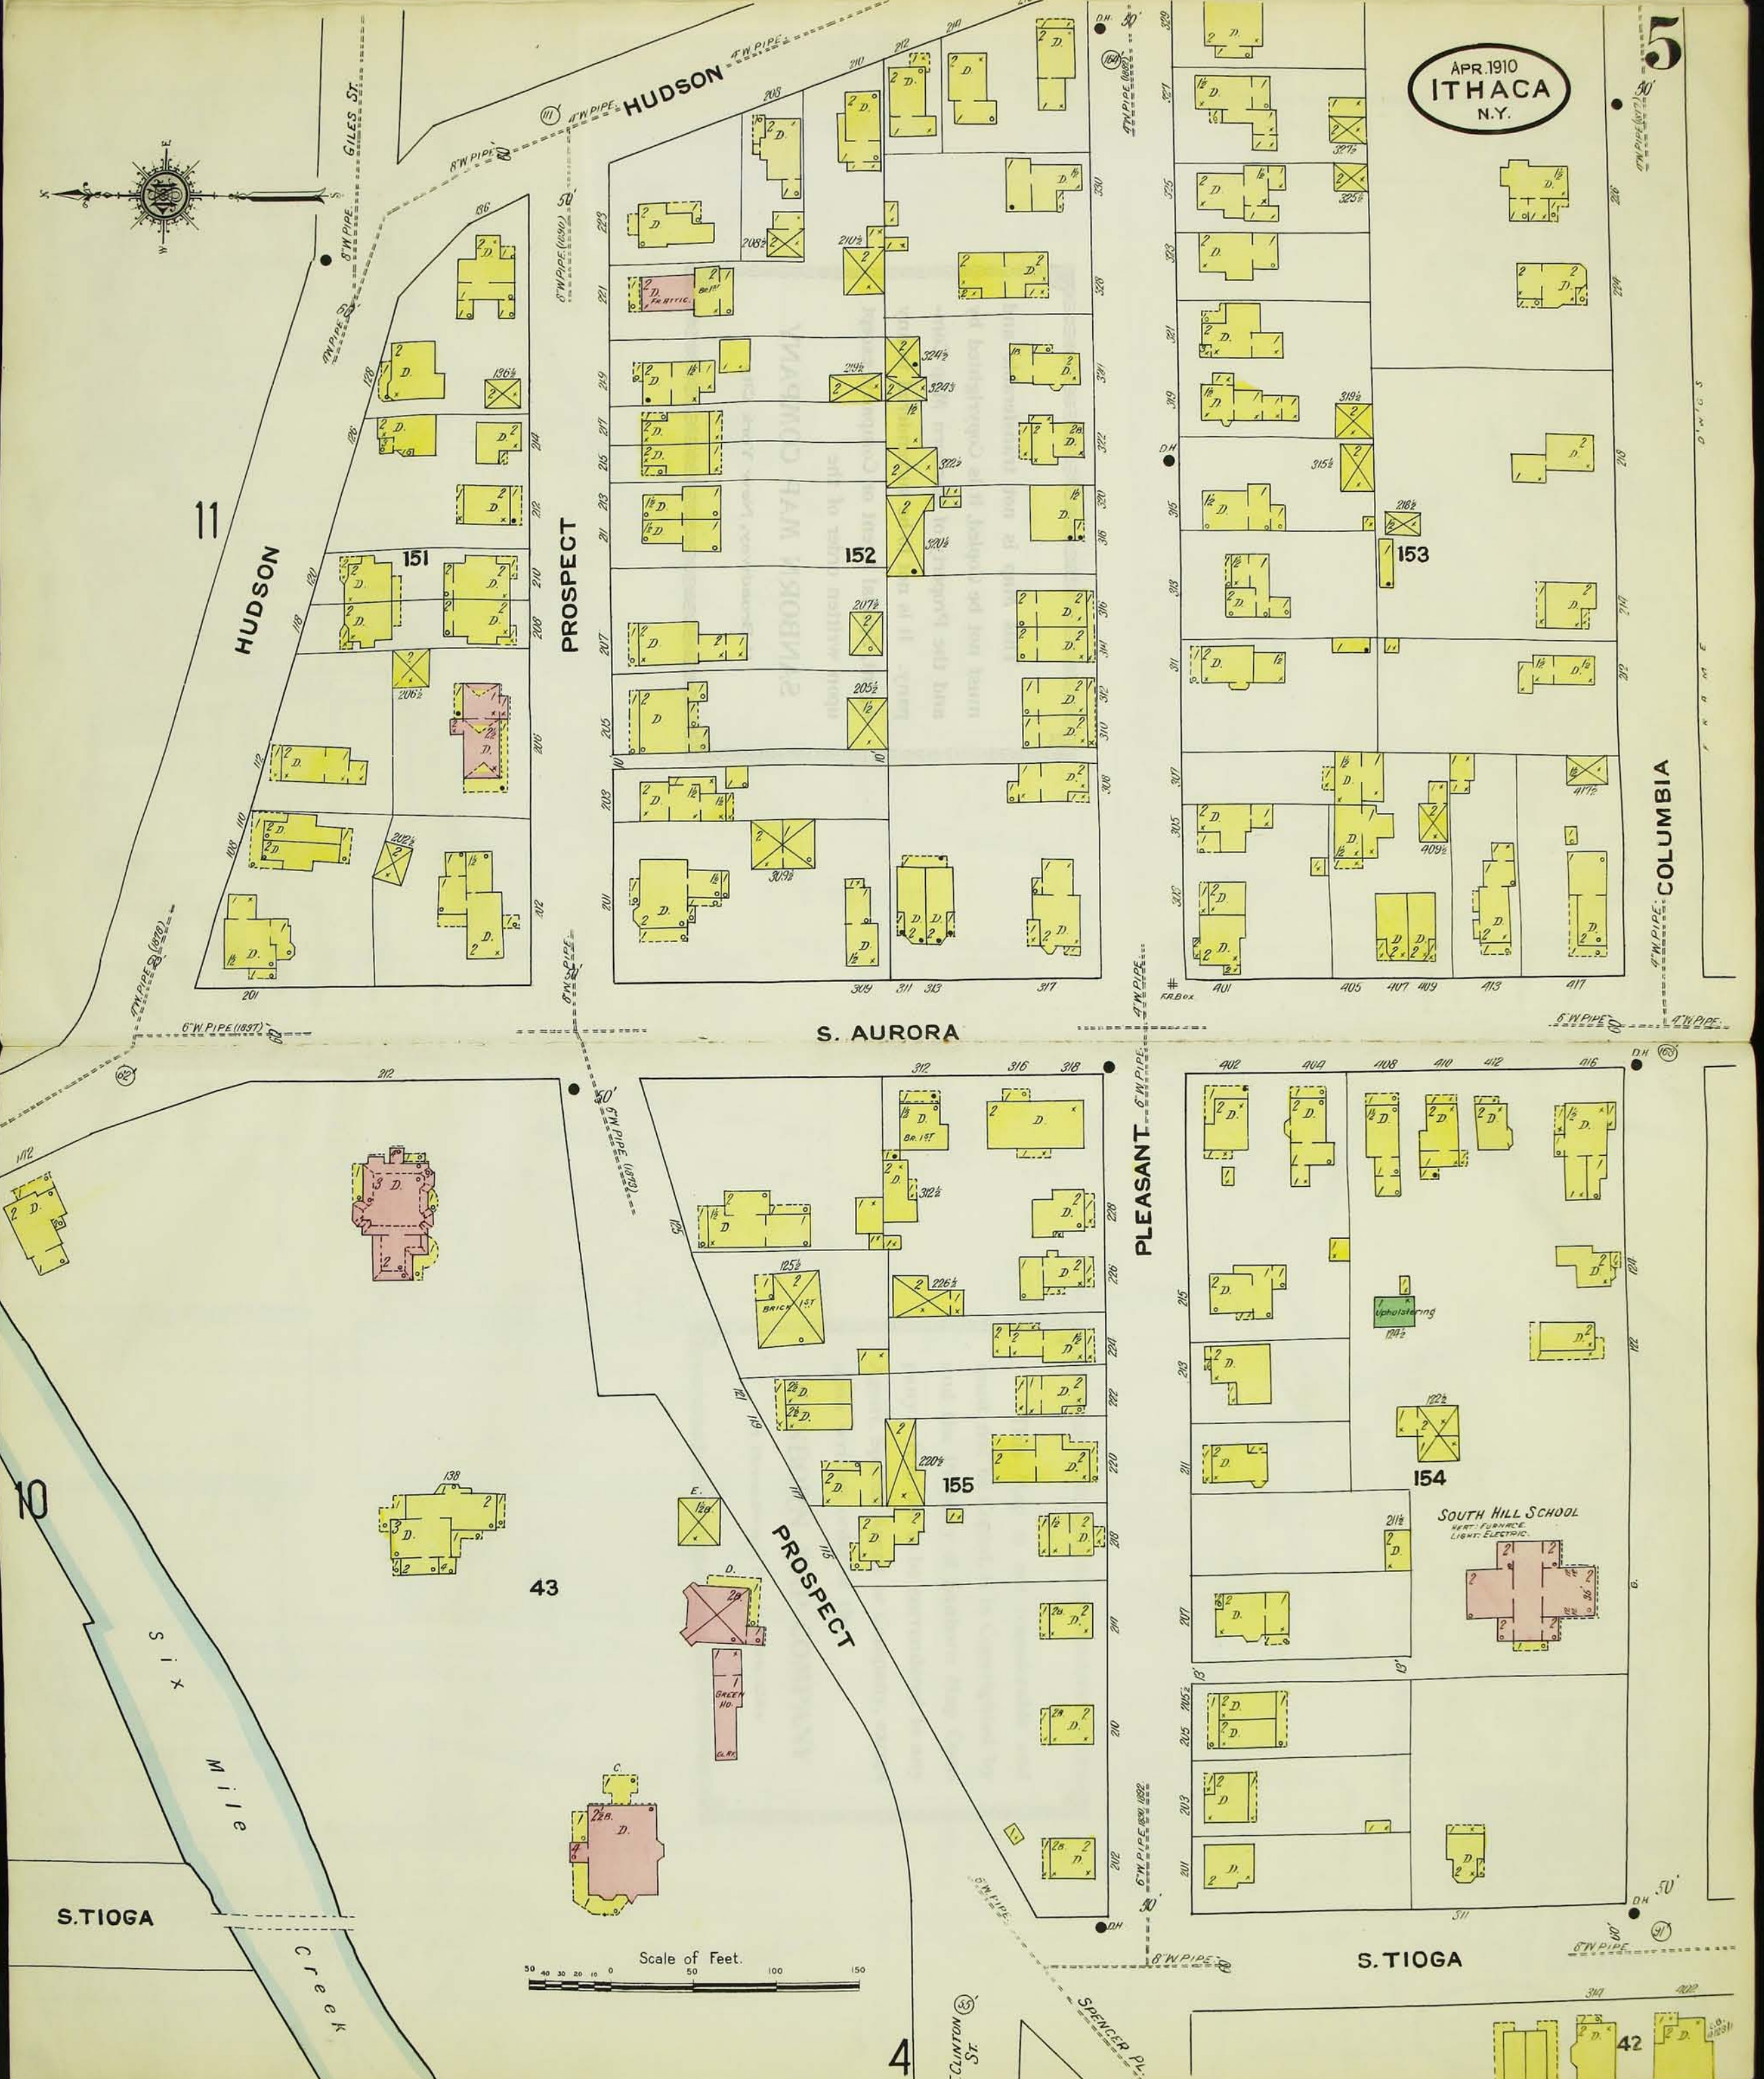

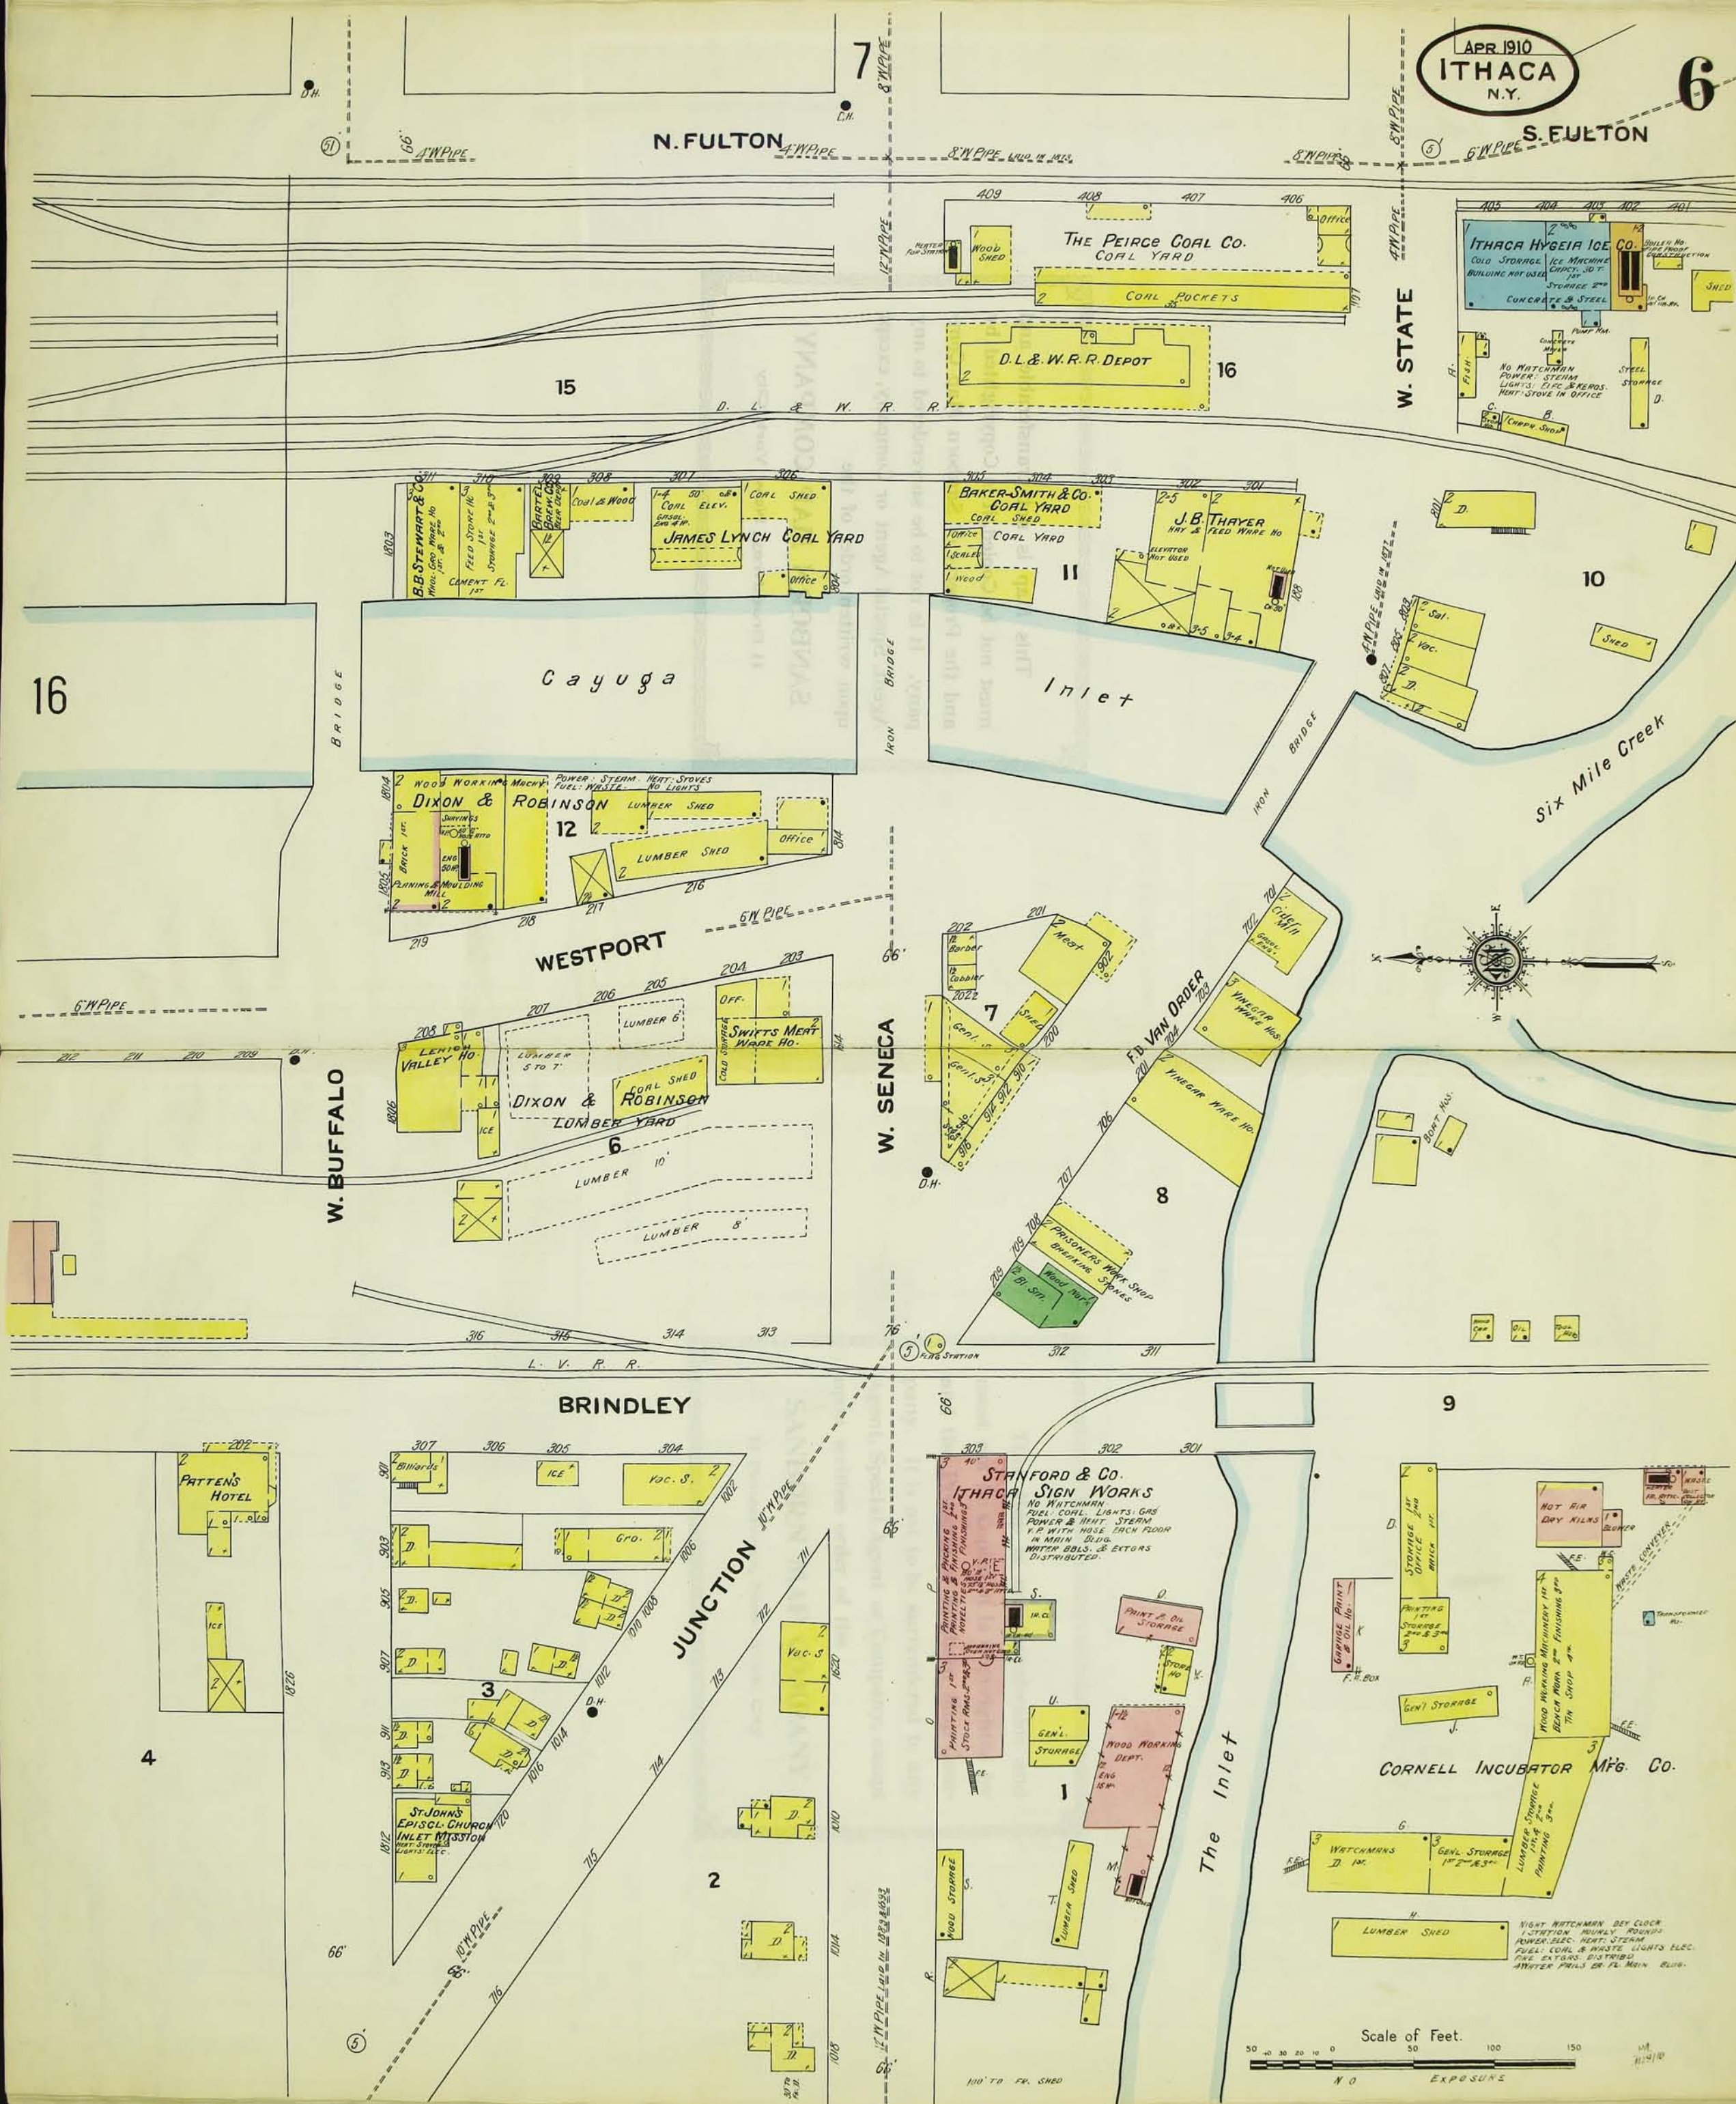


WASHINGTON ST

17

W. BUFFALO

16


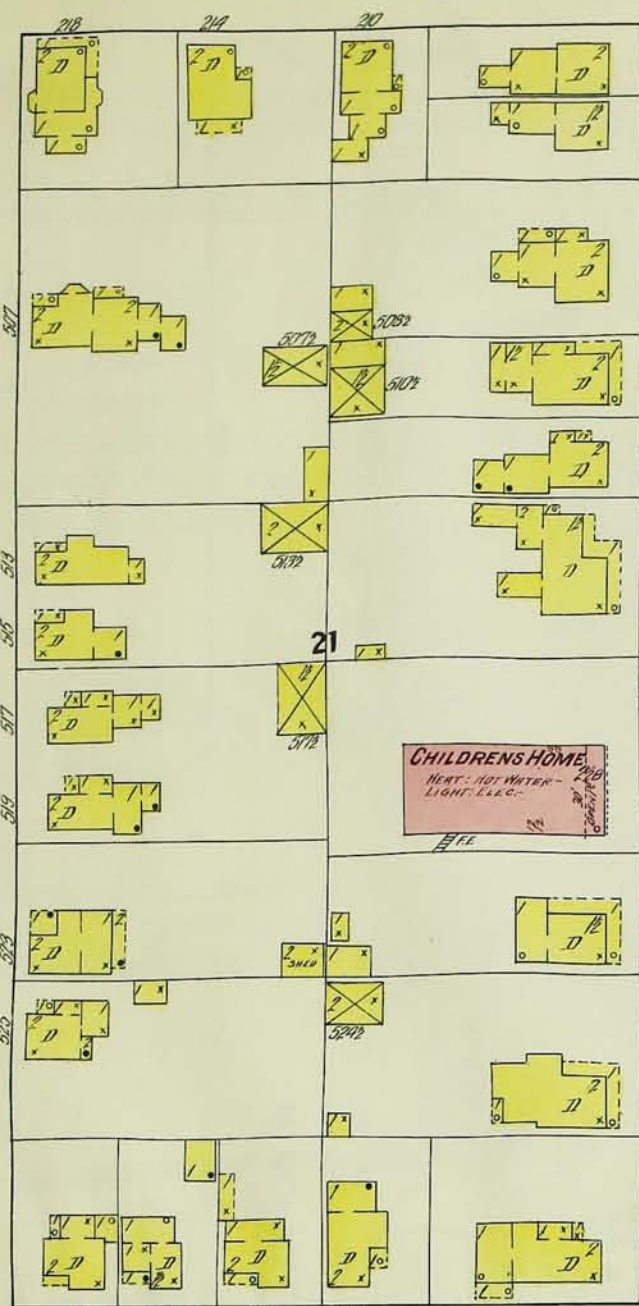


W. SENECA

N. CORN

N. MEADOW

N. FULTON

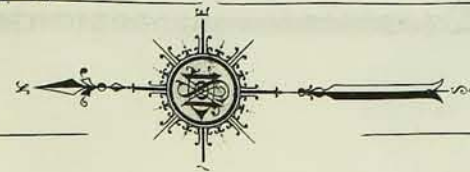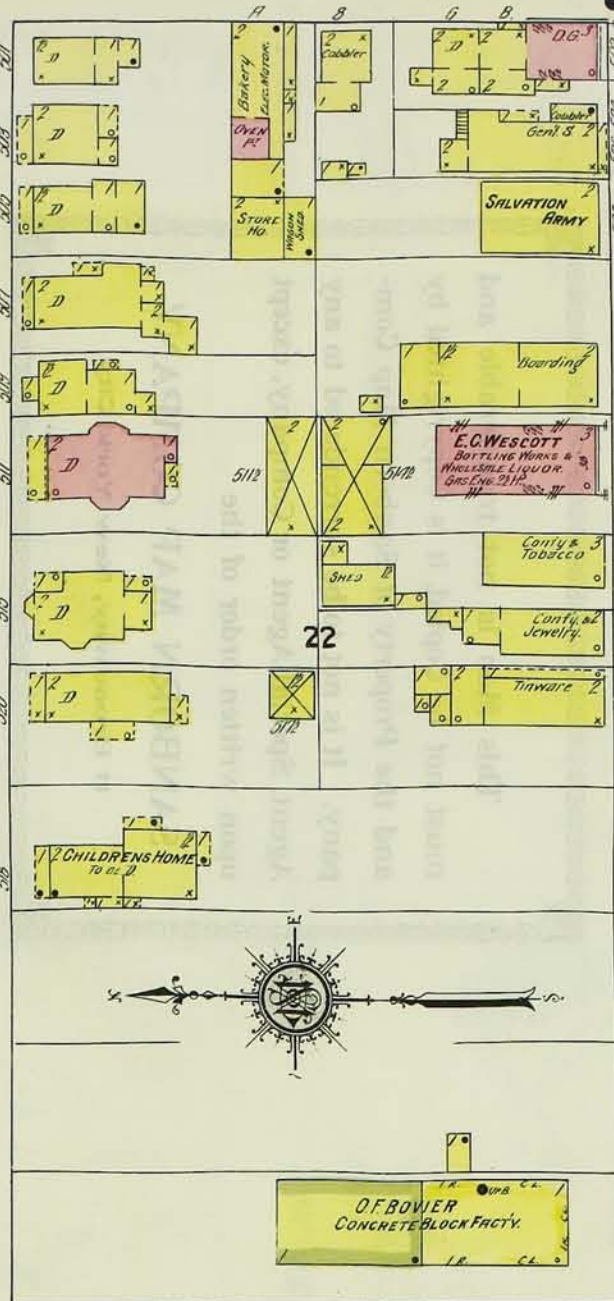


O'ROUVER
CONCRETE BLOCK FACTY.







S. CORN

S. MEADOW

S. FULTON

W. STATE

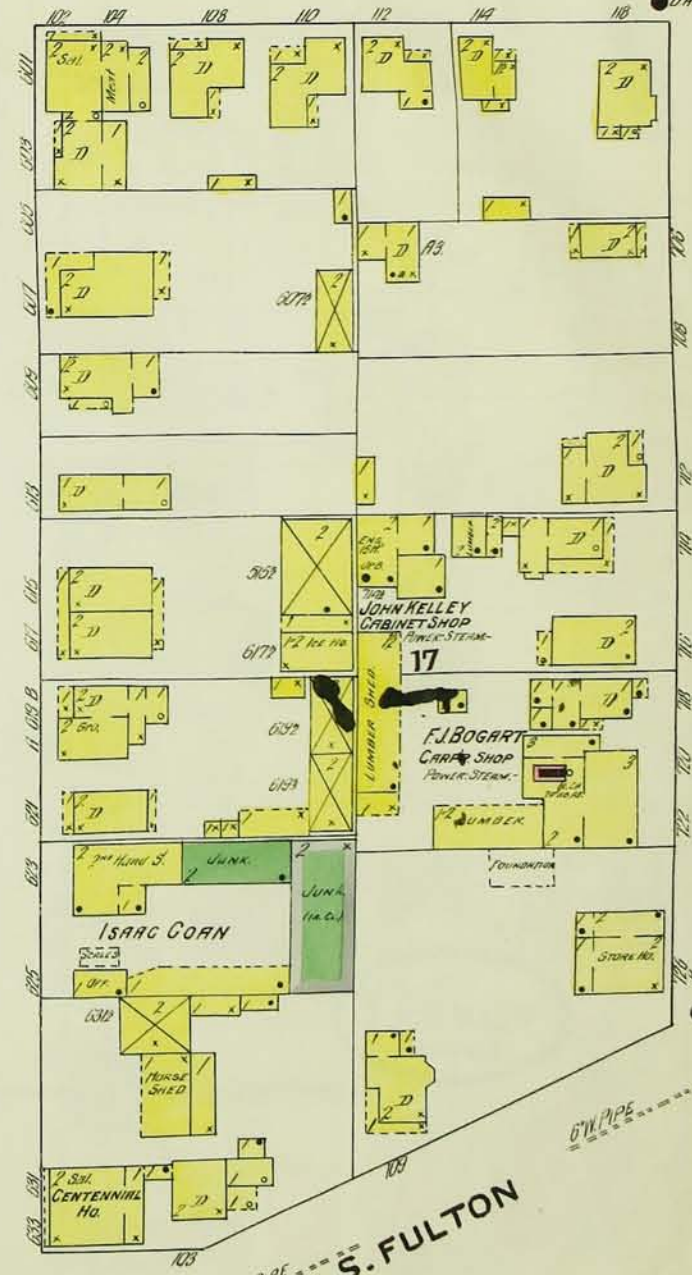

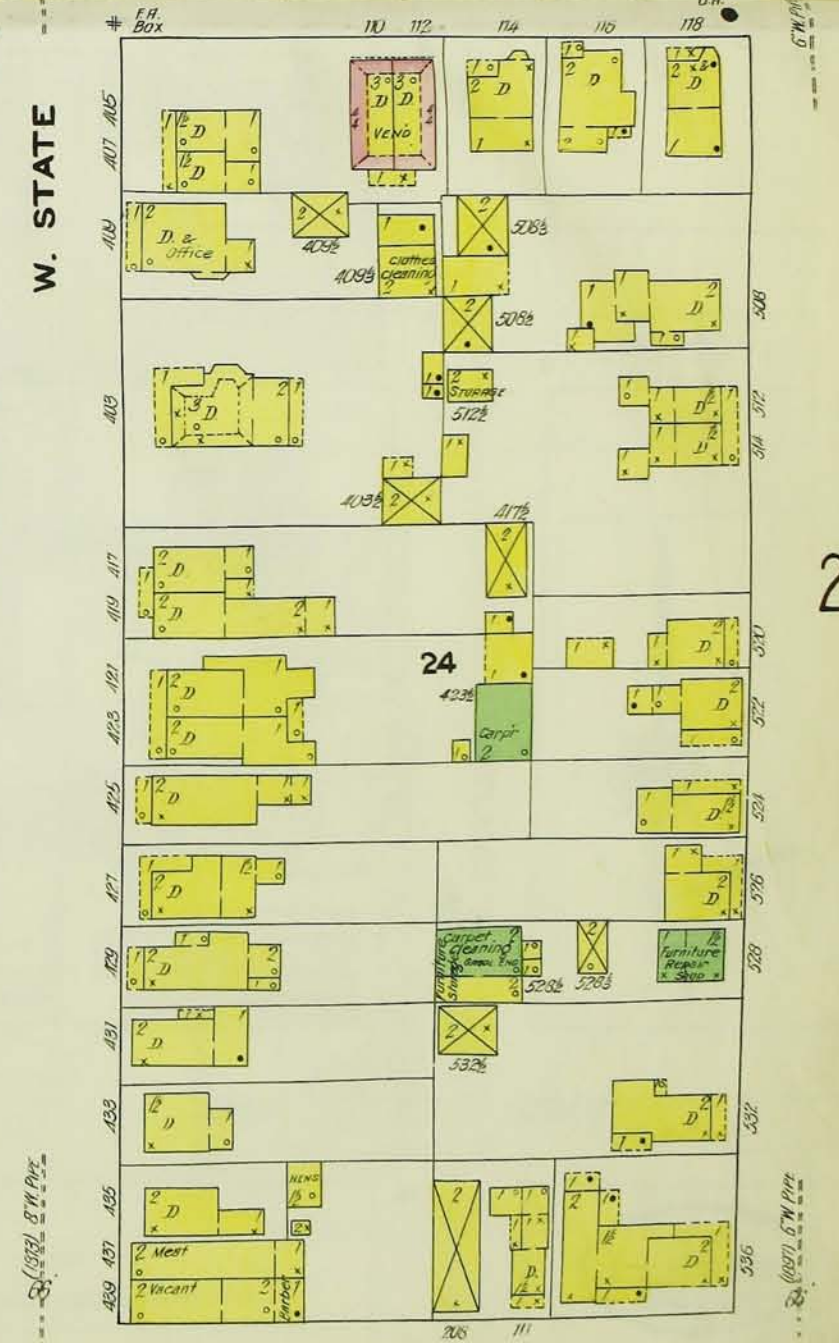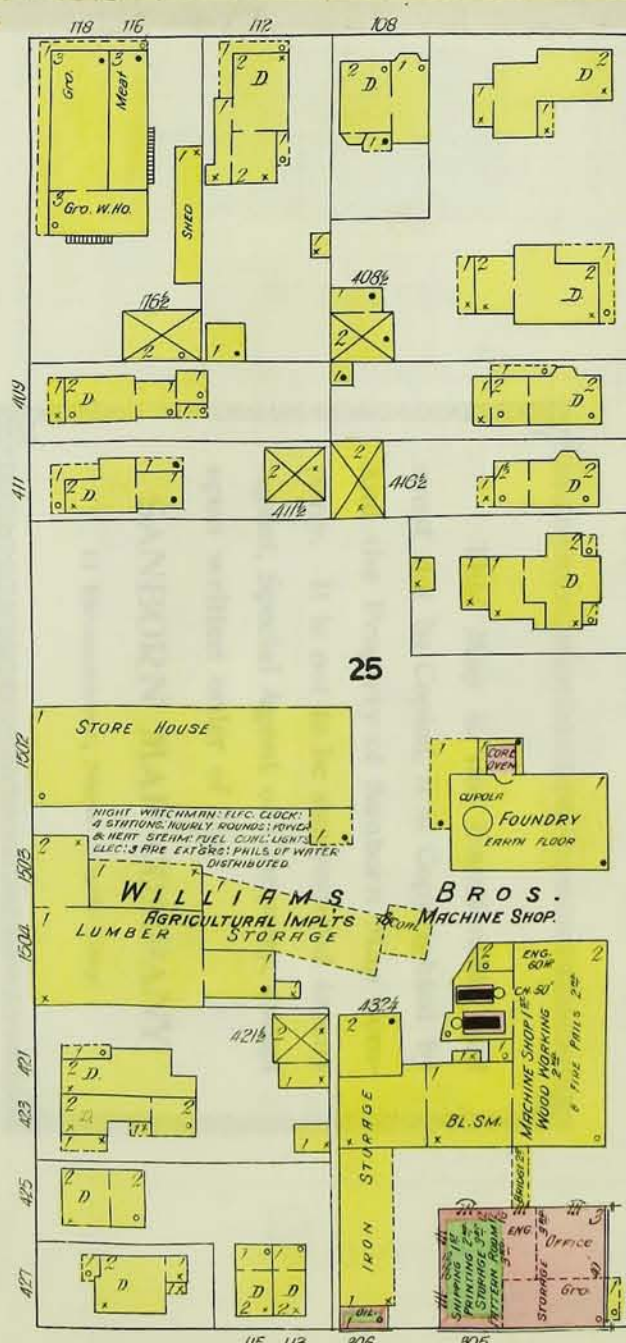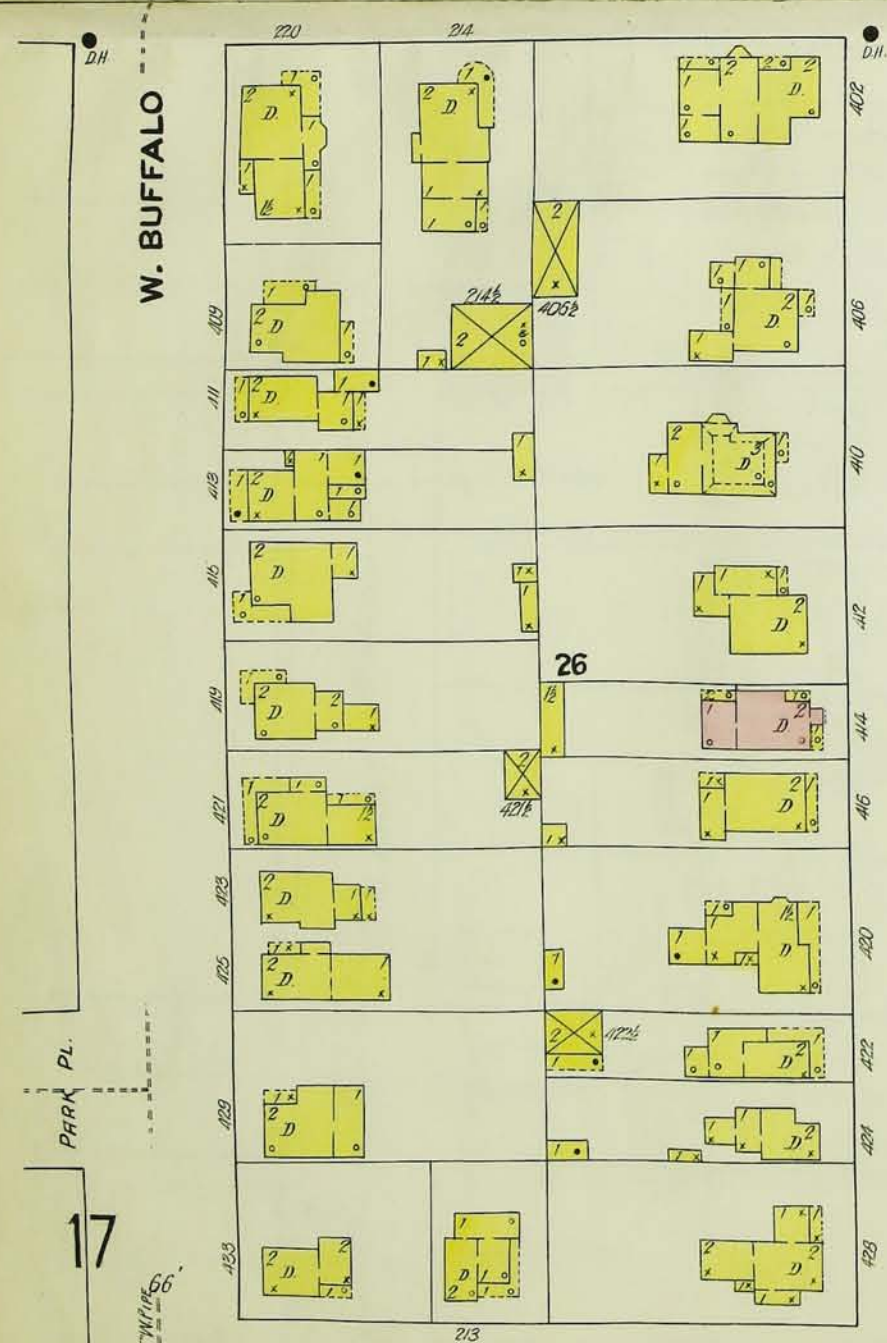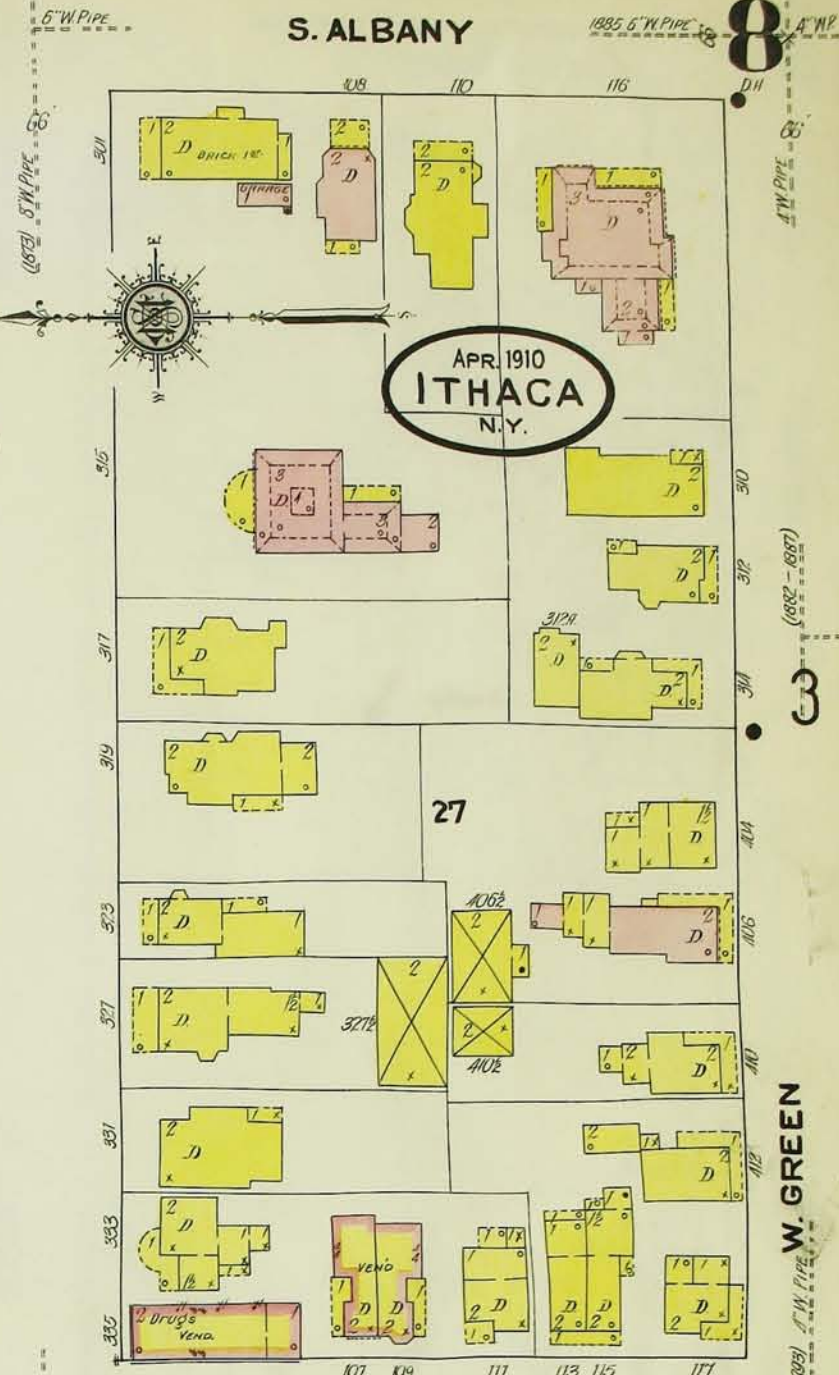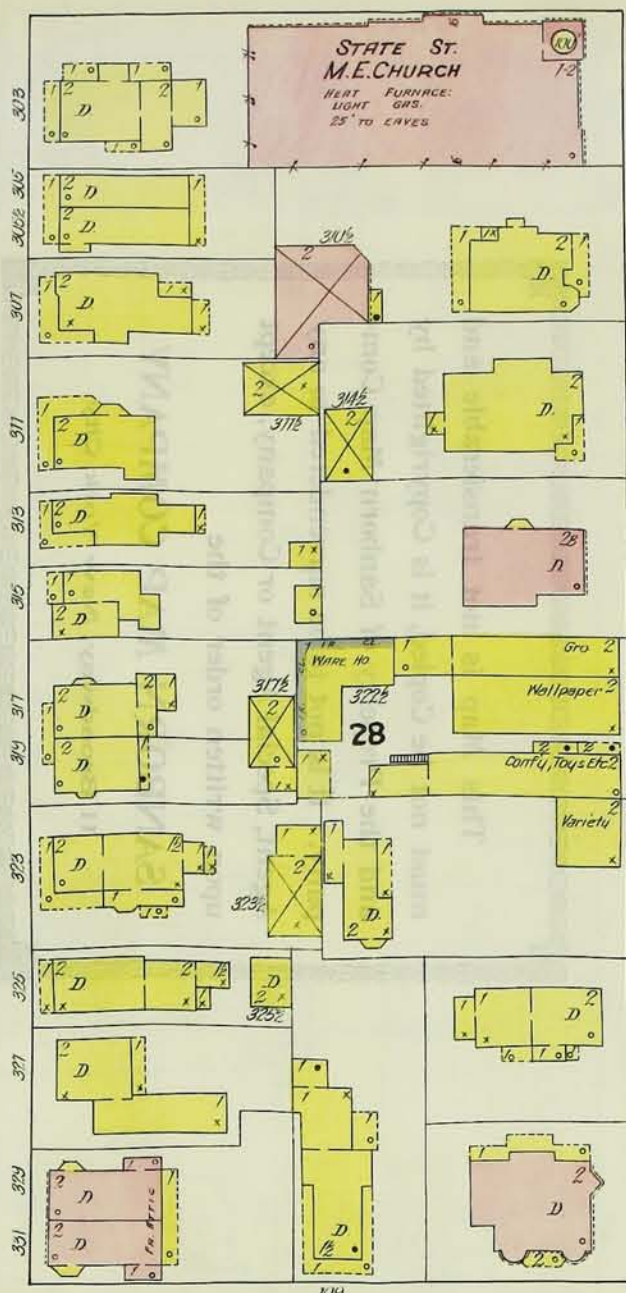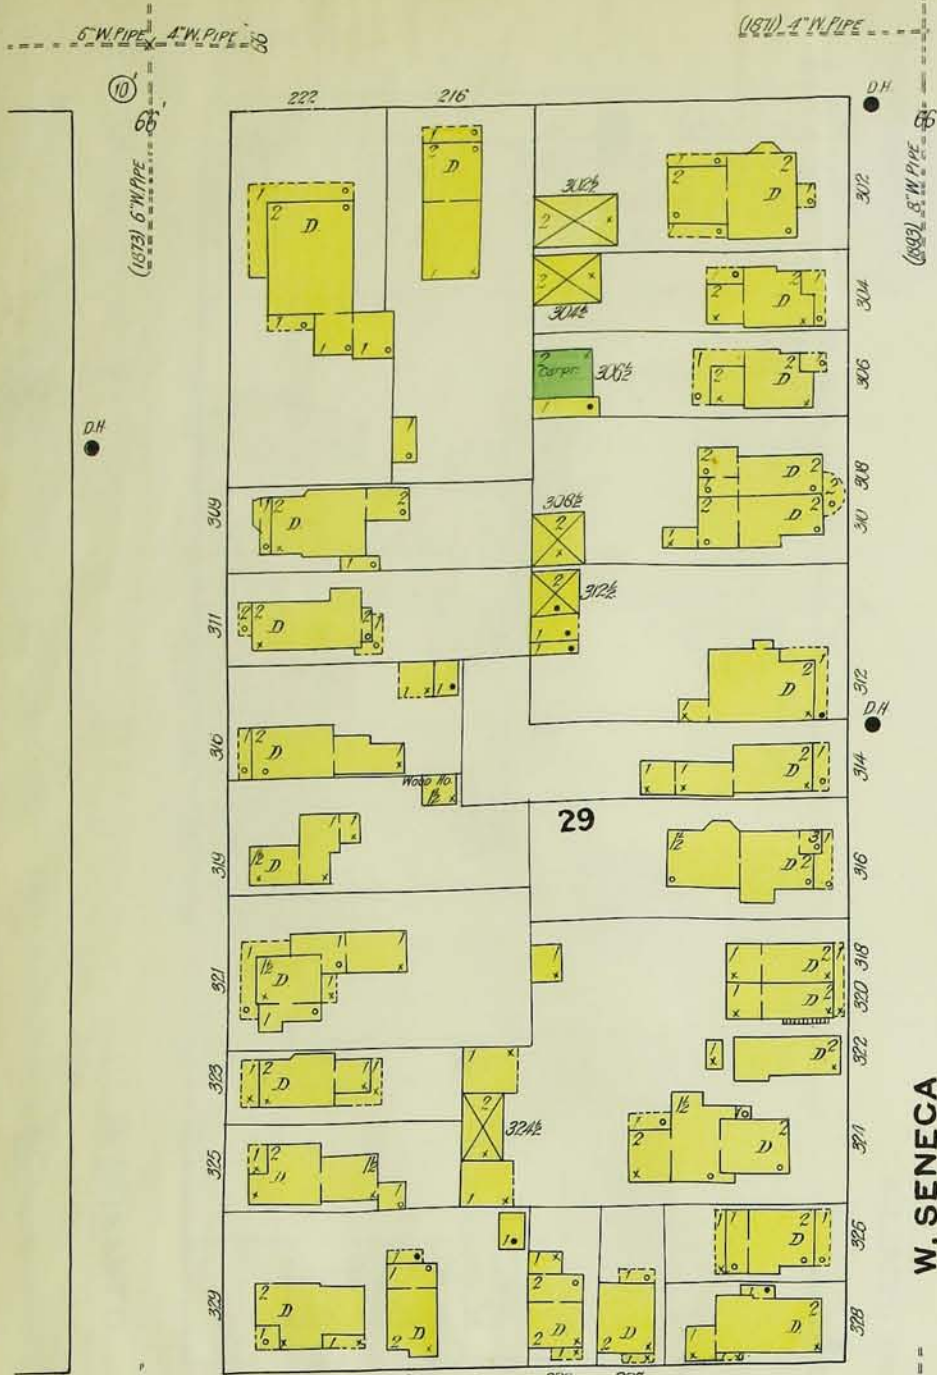

W. BUFFALO

E BUFFALO ST.

W. SENECA

E. SENECA ST.

N. ALBANY

N. GENEVA

N. DAYUGA

10

S. ALBANY

S. GENEVA


S. CAYUGA

W. GREEN

Scale of Feet.

3

4

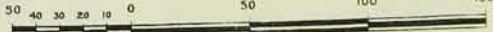

20
E. BUFFALO

10

APR 1910
ITHACA
N.Y.



11

E. SENECA

E. STATE

E. GREEN

N. TIOGA

N. AURORA

S. TIOGA

S. AURORA

W. BUFFALO ST.

W. SENECA ST.

W. STATE ST.







W. GREEN ST.

N. CAYUGA

S. CAYUGA

4

Scale of Feet.

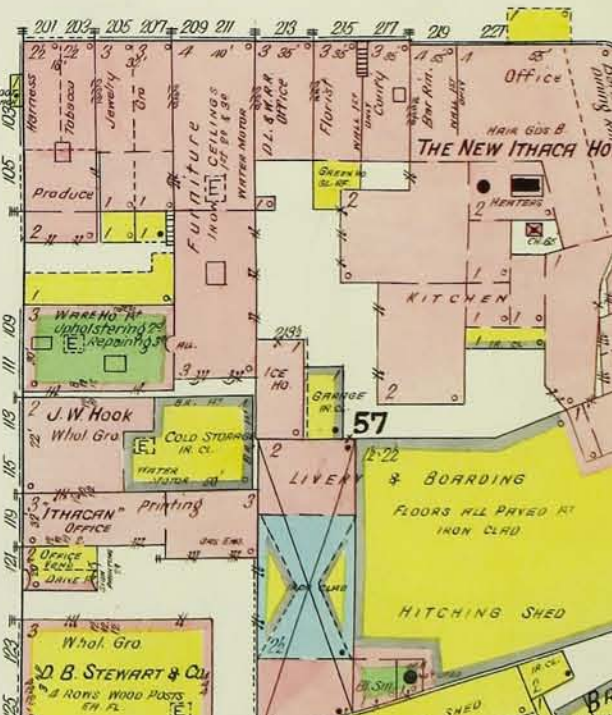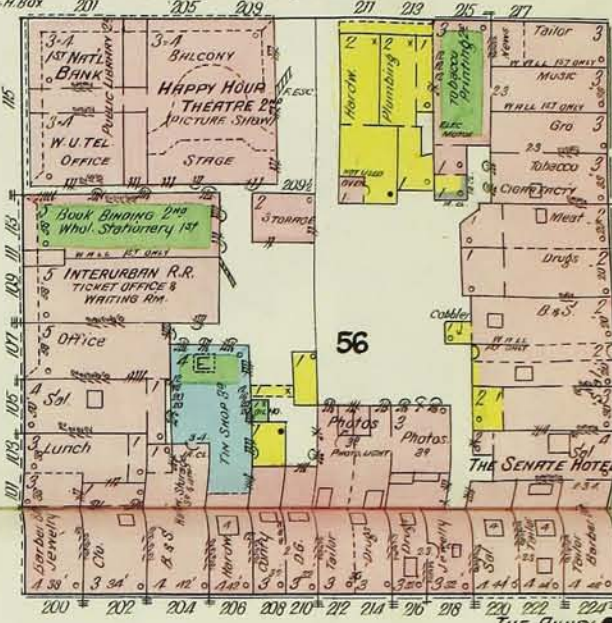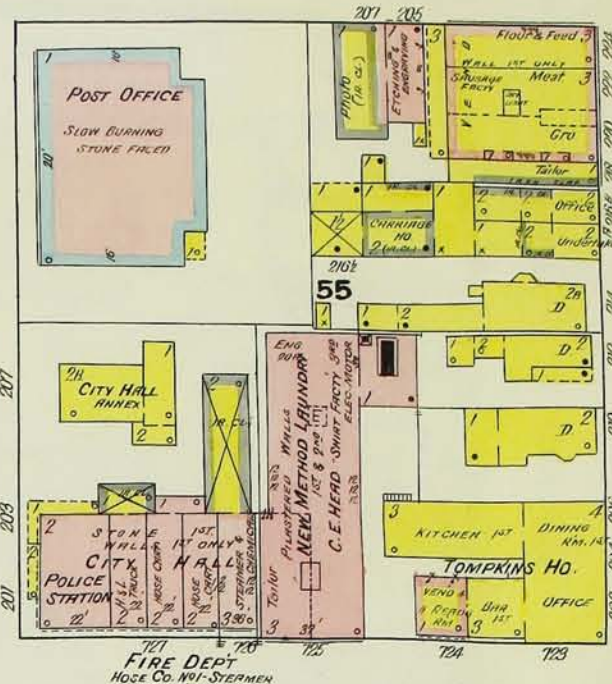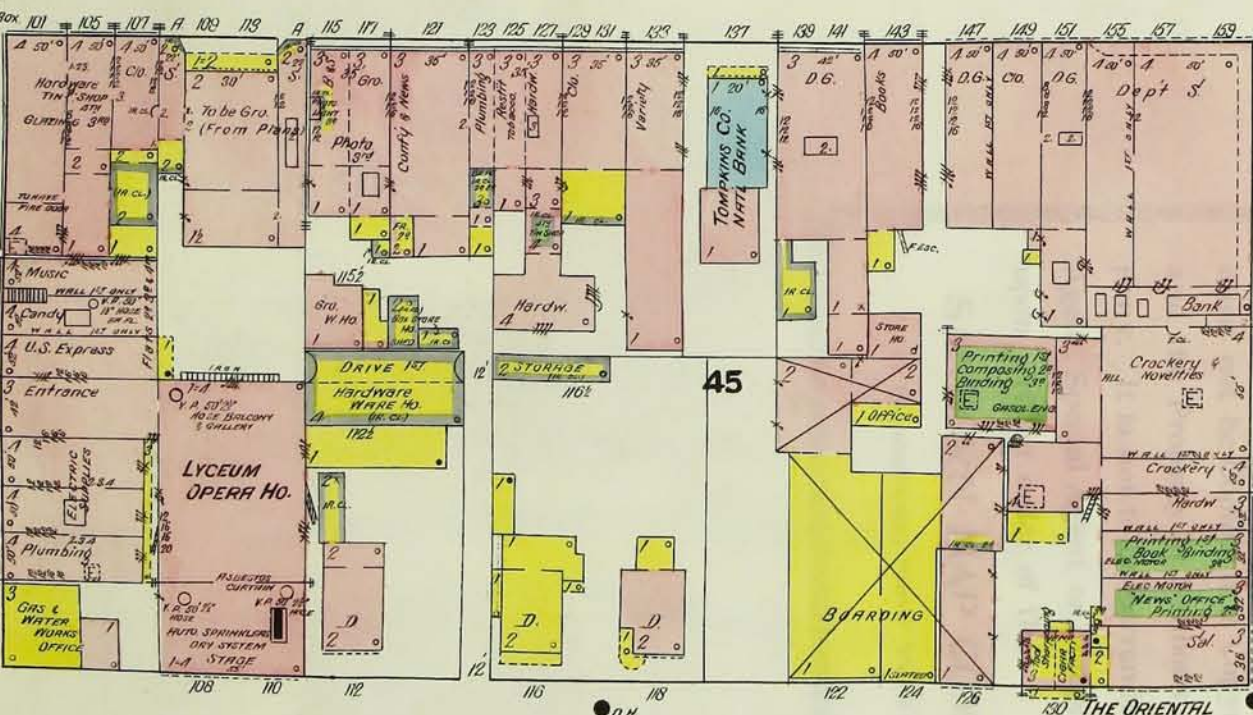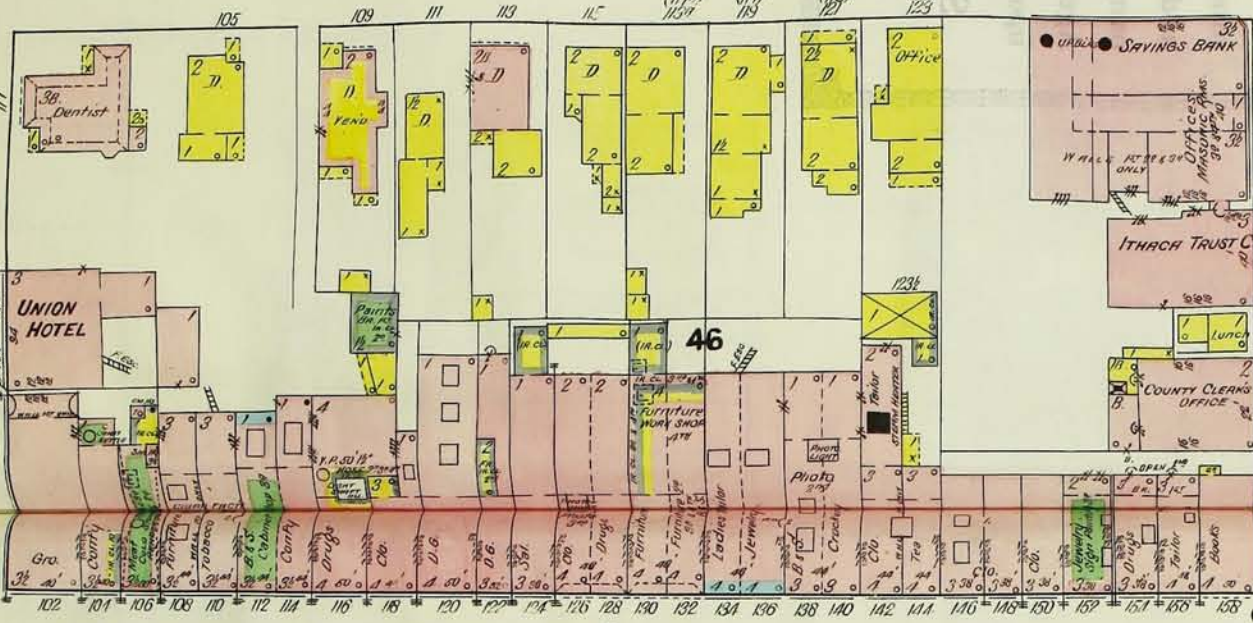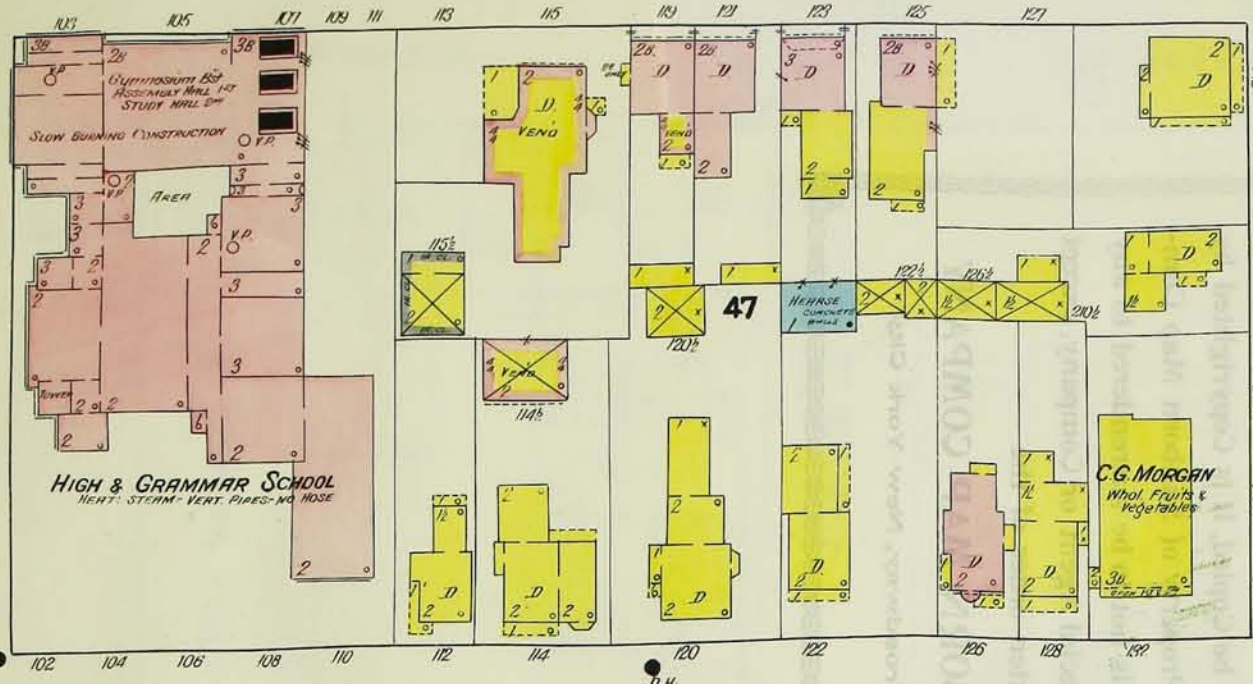

creek